

Installation and Maintenance

Flock Public-Records Consolidated Evidence PDF

Installation scheduling, device deployment, and maintenance/field service.

Documents in this file: 3

Generated: 2026-07-21

Source file: 12_Installation_and_Maintenance_2026.pdf

This is an organizational derivative of the original public-records archive.

Original documents are preserved unmodified under _work/.

Table of Contents

1. [2026-07-21] DOC-000500 Permit ROW2305-001
2. [2026-07-21] DOC-000501 Permit ROW2305-012
3. [2026-07-21] DOC-000502 ROW2305-001 TCP S ACCEPTED FOR CONSTRUCTION

DOC-000500

Original filename: Permit ROW2305-001.pdf

Original path: Flock City Docs - Records/Permit ROW2305-001.pdf

Document date: 2026-07-21

Document type: Right-of-Way Permit


Duplicate status: unique

Original page count: 2

SHA256: 58472a8fed21495488f85f6c6be83b1ebf04dc6b245c3843d5e1a8eed6bc63a0

Summary:

A right-of-way permit (ROW2305-001) from the City of Prescott detailing construction hours and inspection scheduling procedures for public works activities. It lists inspection types including pre-construction, right-of-way start, street cut/patch, and traffic control.

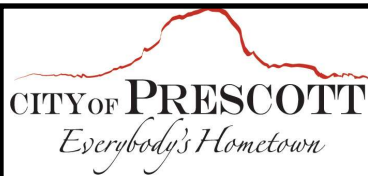

BUILDING PERMIT

City of Prescott

PERMIT NUMBER

ROW2305-001

ISSUED

5/15/2023

Construction Hours 6am - 8pm Monday to Saturday only

PERMIT TYPE: RIGHT OF WAY	SUBDIVISION/COMM SITE:	
PERMIT SUB TYPE : CONSTRUCTION	APN: 105-04-011A	
JOB ADDRESS: 1799 N STATE ROUTE 89		
DESCRIPTION: Installing 16 cameras in ROW on existing and new poles		
TOTAL WORK VALUE: \$40,000.00	CONSTRUCTION TYPE:	SPRINKLERS:
OCCUPANCY TYPE:	OTHER OCCUPANCIES:	ALARMS:
OCCUPANCY LOAD:	HOOD SYSTEM:	KNOX BOX:
APPLICANT: Flock Safety		PHONE: (772)643-5001
MAILING ADDRESS: 1170 Howell Mill Rd NW Alanta, GA 30318		EMAIL: permit@flocksafety.com
ROC#		
CONTRACTOR: Flock Safety		PHONE: (772)643-5001
MAILING ADDRESS: 1170 Howell Mill Rd NW Alanta, GA 30318		EMAIL permit@flocksafety.com
OWNER: Prescott Police Department		PHONE: (928)777-1900
MAILING ADDRESS: 222 S Marina St PRESCOTT, AZ 86303		EMAIL: jason.small@prescott-az.gov
ARCHITECT:		PHONE:
MAILING ADDRESS: ,		EMAIL:

CONDITIONS

1. The traffic control plas on sheets 20-22 for camera location #2 extends into Yavapai County (portion of Willow Creek Road and Pioneer Parkway W/O intersection) and Arizona Department of Transportation (for SR89A east of the intersection) roadway right-of-way. As such, ADOT and County permission for the TCP will need to be acquired prior to camera installation. The contractor shall secure any required permits for this work.

VALUATIONS	QUANTITY	UNITS	UNITCOST	AMOUNT
FEES				
DESCRIPTION	TYPE	ACCOUNT	QUANTITY	PAID AMOUNT
PW - RIGHT OF WAY - PERMIT	FEE	2159999-6405	0	\$50.00
				Total Fees: \$50.00
				Total Deposits: \$0.00

HOLD HARMLESS

Issuance of this permit shall not be construed as an adoption of the construction documents as the minimum standard of construction, and that the construction authorized by this permit shall be in strict compliance with all Codes, Statutes, Regulations and Ordinances applicable thereto as the minimum standard of construction, and that the City of Prescott reserves the right to enforce same notwithstanding the issuance of this permit.

Signature Owner/Authorized agent: _____

Date: _____

PLEASE NOTE THAT REQUIRED INSPECTIONS ARE SUBJECT TO CHANGE BASED ON INSPECTOR FINDINGS

INSPECTIONS

INSPECTION DESCRIPTION

PW - FINAL

PW - PRE-CONSTRUCTION

PW - RIGHT OF WAY START

PW - STREET CUT AND OR PATCH

PW - TRAFFIC CONTROL

INSPECTION SCHEDULING

In order to schedule inspections, you will need to have a customer account with www.prescottpermits.com and have that account linked to the permit.

To schedule an inspection:

1. If you have not already done so, register on www.prescottpermits.com
2. Locate the permit on your dashboard, or "Search" for the permit, and select "Schedule Inspection".
3. Enter the inspection type, scheduled date, and add any notes for the inspection staff.
4. To inquire about your inspection time, or to speak to an inspector, you may call 928-777-1445, press 1 for Fire Inspectors; press 2 for Public Work Inspectors; press 3 for Community Development Inspectors, between 7:30 am and 8:00 am on the morning of the scheduled inspection.

NOTE:

You may schedule an inspection up to 5 business days in advance. Keep in mind that inspections will not take place on weekends or City holidays.

If you are unable to schedule an inspection, or locate the permit through www.prescottpermits.com, please call the Building Division at 928-777-1371.

Visit the homepage of www.prescottpermits.com to find a link to tutorial videos and instructional handouts.

Original filename: Permit ROW2305-012.pdf

Original path: Flock City Docs - Records/Permit ROW2305-012.pdf

Document date: 2026-07-21

Document type: Right-of-Way Permit


Duplicate status: near

Original page count: 2

SHA256: 4f4d339f826dcfda975685c0be6170fa6db6f2624e3824fd72c9c25eac631b97

Summary:

A right-of-way construction permit (ROW2305-012) issued by the City of Prescott detailing construction hours, required inspection types (pre-construction, right-of-way start, street cut/patch, traffic control, final), and instructions for scheduling inspections through the city permit portal.

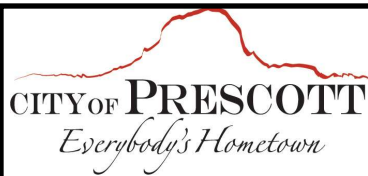

BUILDING PERMIT

City of Prescott

PERMIT NUMBER

ROW2305-012

ISSUED

5/24/2023

Construction Hours 6am - 8pm Monday to Saturday only

PERMIT TYPE: RIGHT OF WAY	SUBDIVISION/COMM SITE:	
PERMIT SUB TYPE : CONSTRUCTION	APN: 116-19-004F	
JOB ADDRESS: 895 WHIPPLE ST		
DESCRIPTION: Installing 2 cameras in ROW on new poles.		
TOTAL WORK VALUE: \$5,000.00	CONSTRUCTION TYPE:	SPRINKLERS:
OCCUPANCY TYPE:	OTHER OCCUPANCIES:	ALARMS:
OCCUPANCY LOAD:	HOOD SYSTEM:	KNOX BOX:
APPLICANT: Flock Safety		PHONE: (772)643-5001
MAILING ADDRESS: 1170 Howell Mill Rd NW Alanta, GA 30318		EMAIL: permit@flocksafety.com
ROC#		
CONTRACTOR: Flock Safety		PHONE: (772)643-5001
MAILING ADDRESS: 1170 Howell Mill Rd NW Alanta, GA 30318		EMAIL permit@flocksafety.com
OWNER: Prescott Police Department		PHONE: (928)777-1942
MAILING ADDRESS: 222 S Marina St PRESCOTT, AZ 86303		EMAIL: jason.small@prescottaz.gov
ARCHITECT:		PHONE:
MAILING ADDRESS: ,		EMAIL:

CONDITIONS

VALUATIONS	QUANTITY	UNITS	UNITCOST	AMOUNT
FEES				
DESCRIPTION	TYPE	ACCOUNT	QUANTITY	PAID AMOUNT
				Total Fees:
				Total Deposits:

HOLD HARMLESS

Issuance of this permit shall not be construed as an adoption of the construction documents as the minimum standard of construction, and that the construction authorized by this permit shall be in strict compliance with all Codes, Statutes, Regulations and Ordinances applicable thereto as the minimum standard of construction, and that the City of Prescott reserves the right to enforce same notwithstanding the issuance of this permit.

Signature Owner/Authorized agent: _____

Date: _____

PLEASE NOTE THAT REQUIRED INSPECTIONS ARE SUBJECT TO CHANGE BASED ON INSPECTOR FINDINGS

INSPECTIONS

INSPECTION DESCRIPTION
PW - FINAL
PW - PRE-CONSTRUCTION

PW - RIGHT OF WAY START

PW - STREET CUT AND OR PATCH

PW - TRAFFIC CONTROL

INSPECTION SCHEDULING

In order to schedule inspections, you will need to have a customer account with www.prescottpermits.com and have that account linked to the permit.

To schedule an inspection:

1. If you have not already done so, register on www.prescottpermits.com
2. Locate the permit on your dashboard, or "Search" for the permit, and select "Schedule Inspection".
3. Enter the inspection type, scheduled date, and add any notes for the inspection staff.
4. To inquire about your inspection time, or to speak to an inspector, you may call 928-777-1445, press 1 for Fire Inspectors; press 2 for Public Work Inspectors; press 3 for Community Development Inspectors, between 7:30 am and 8:00 am on the morning of the scheduled inspection.

NOTE:

You may schedule an inspection up to 5 business days in advance. Keep in mind that inspections will not take place on weekends or City holidays.

If you are unable to schedule an inspection, or locate the permit through www.prescottpermits.com, please call the Building Division at 928-777-1371.

Visit the homepage of www.prescottpermits.com to find a link to tutorial videos and instructional handouts.

Original filename: ROW2305-001 TCP_S_ACCEPTED FOR CONSTRUCTION.pdf

Original path: Flock City Docs - Records/ROW2305-001 TCP_S_ACCEPTED FOR CONSTRUCTION.pdf

Document date: 2026-07-21

Document type: Traffic Control Plan (Accepted for Construction)

Duplicate status: unique


Original page count: 17

SHA256: 1ff9a7b2c3ca32e287280b6bc4671b67a28b61ef5d18b93b2f002378343107a1

Summary:

A traffic control plan for the installation of ALPR (automated license-plate-reader) cameras at 14 work areas across Prescott, AZ, reviewed by the City of Prescott for code compliance and released for construction under permit ROW2305-001. The plans detail camera placements, traffic cone/barricade setups, and pedestrian control notes at intersections such as AZ-89/Pioneer Pkwy and E Gurley St/N Marina St.

5195 AZ-89
AZ-89 AND PIONEER PKWY.
-ALPR CAMERA #01 PLACEMENT
WORK AREA 1 OF 14

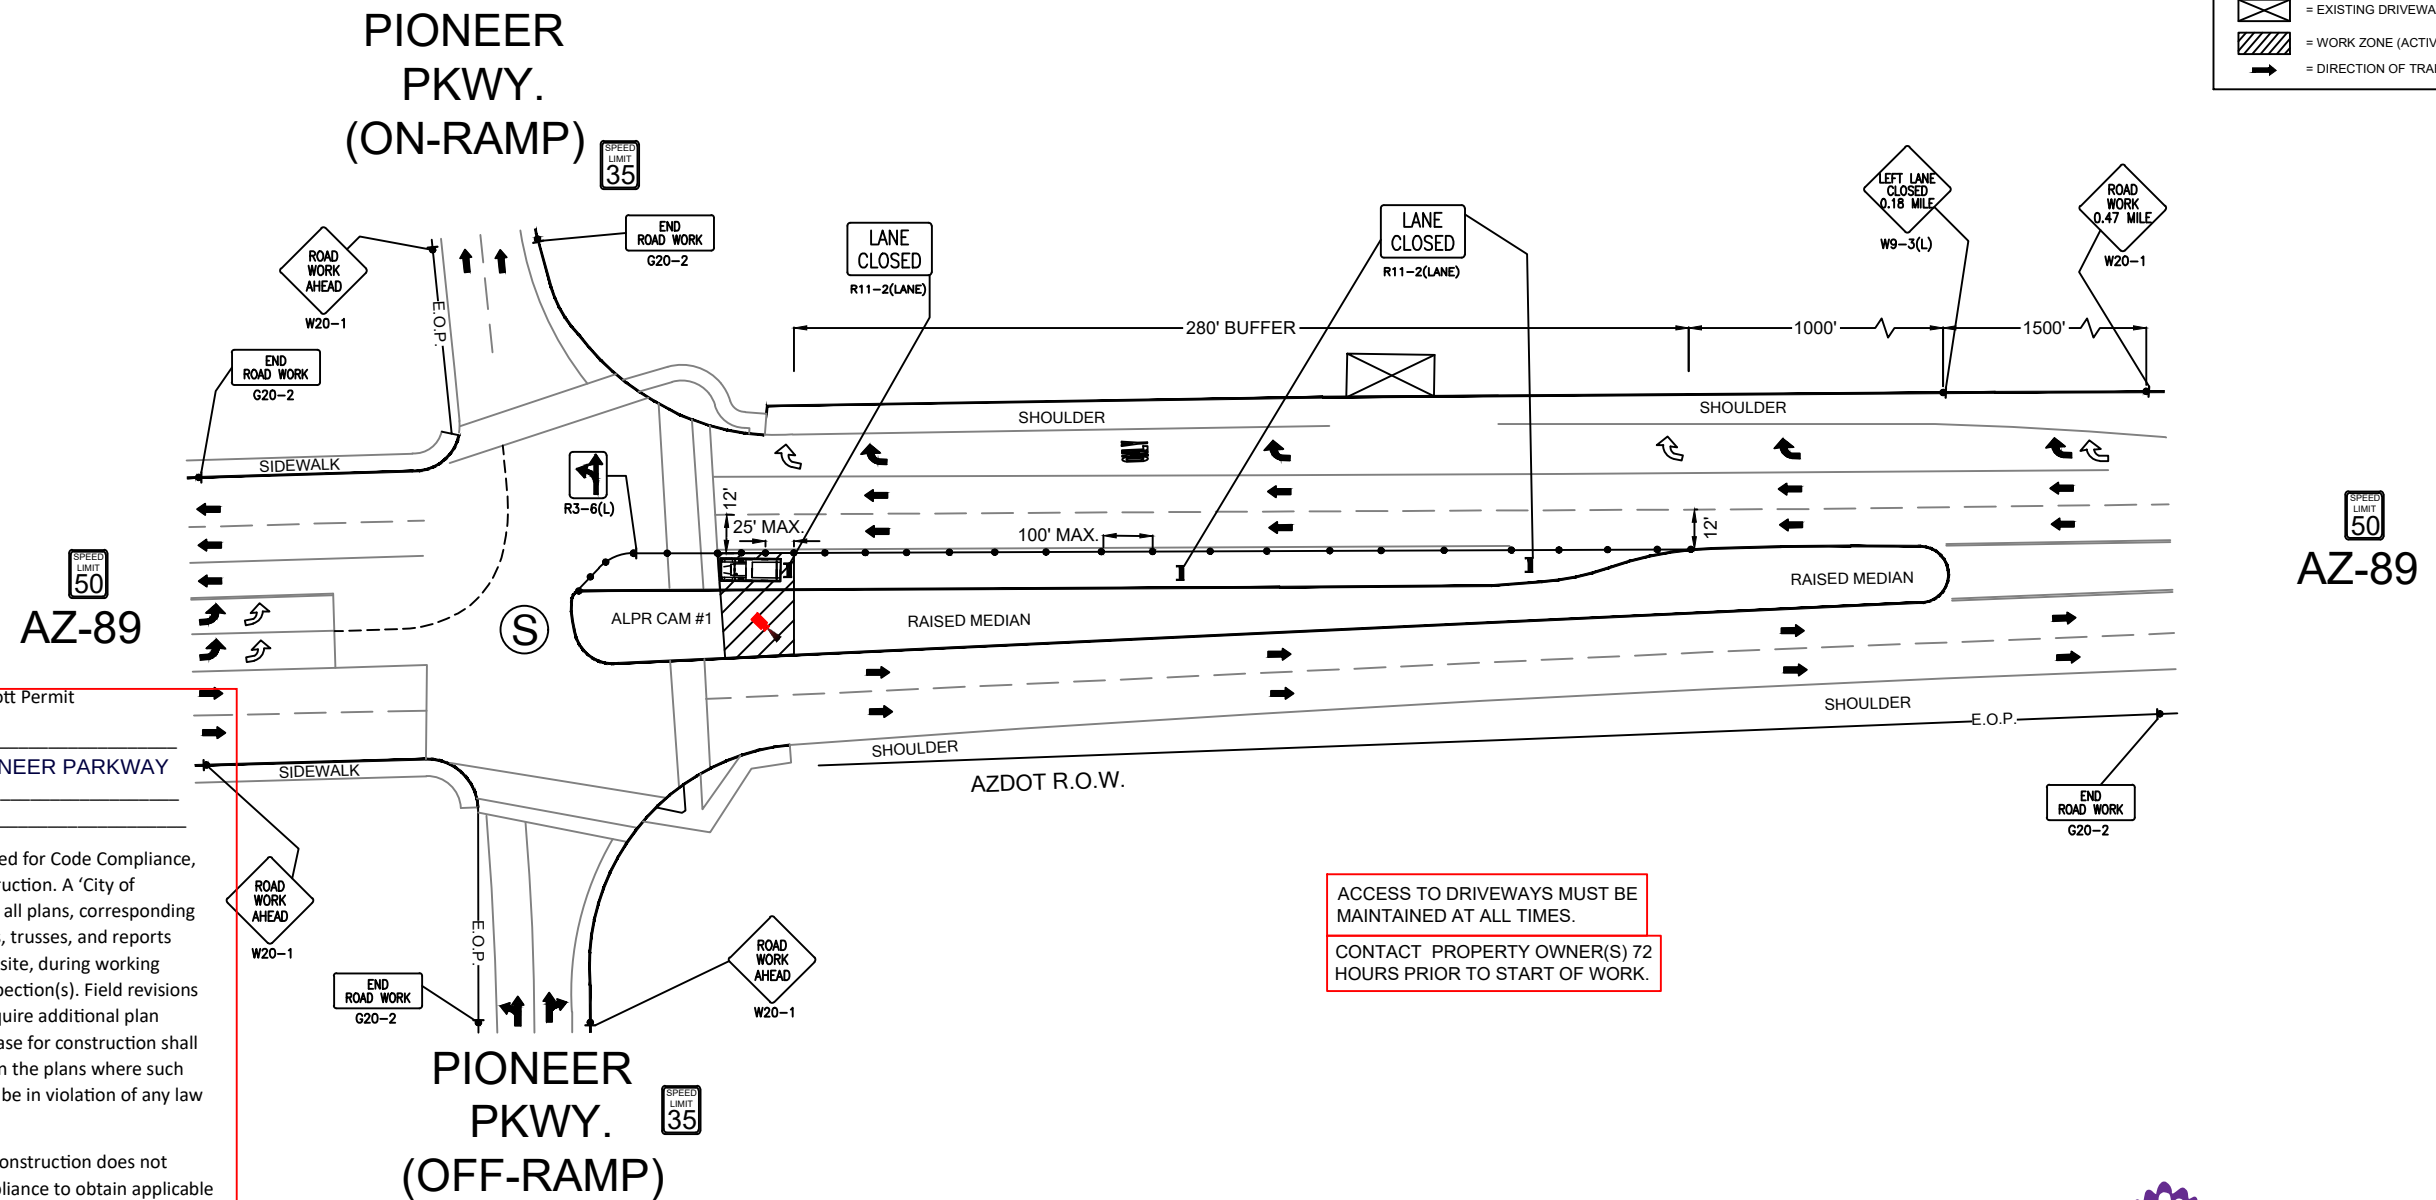

City of Prescott Permit

Permit #: ROW2305-001

Address/ AZ-89 AND PIONEER PARKWAY

Project Name: AND OTHERS

Date: 5/9/23

This set of plans has been reviewed for Code Compliance, accepted, and released for construction. A 'City of Prescott' stamped, paper copy of all plans, corresponding permit, supplemental documents, trusses, and reports must be kept at the construction site, during working hours and made available for inspection(s). Field revisions and/or revisions to plans may require additional plan review. Plan acceptance and release for construction shall not prevent correction of errors in the plans where such errors are subsequently found to be in violation of any law or of any ordinance.

This acceptance and release for construction does not relieve applicant from code compliance to obtain applicable Extension Agreements, Warranties, Certificate of Occupancy, Certificate of Compliance, or Final on permitted project. Final Release is contingent upon favorable field inspections under current City of Prescott's adopted City Code, LDC, GES, IBC, IRC, IFC, IFGC, IPC, IMC, ADA, NEC, and other applicable codes or standards.

PLANS REVIEWED FOR CODE COMPLIANCE,
ACCEPTED AND RELEASED FOR CONSTRUCTION

REV	DESCRIPTION	DATE	BY
01	UPDATED AS PER REDLINES	04/30/2023	T.RAWAT

TITLE:	TRAFFIC CONTROL PLAN
SCOPE OF WORK:	CITY OF PRESCOTT, AZ ALPR CAMERA INSTALLATION

PLANS PREPARED BY:

CHC
A CONGRUEX® COMPANY
9095 Rio San Diego Dr. Ste 165
San Diego, CA 92108-1694
(949) 250-0004 /FAX (949) 250-0006


PROJ#: 316603

DRAWN BY: TANISHQ RAWAT

CHECKED BY: NARESH CHAND


APPROVED BY: CARLA WOMICK

DATE: 04/10/2023 SHEET: 19 OF 38

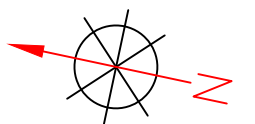

SCALE: 1" = 60'

1290 PINON OAK DR.
WILLOW CREEK RD. AND PIONEER PKWY.
-ALPR CAMERA #2 PLACEMENT
WORK AREA 2 OF 14

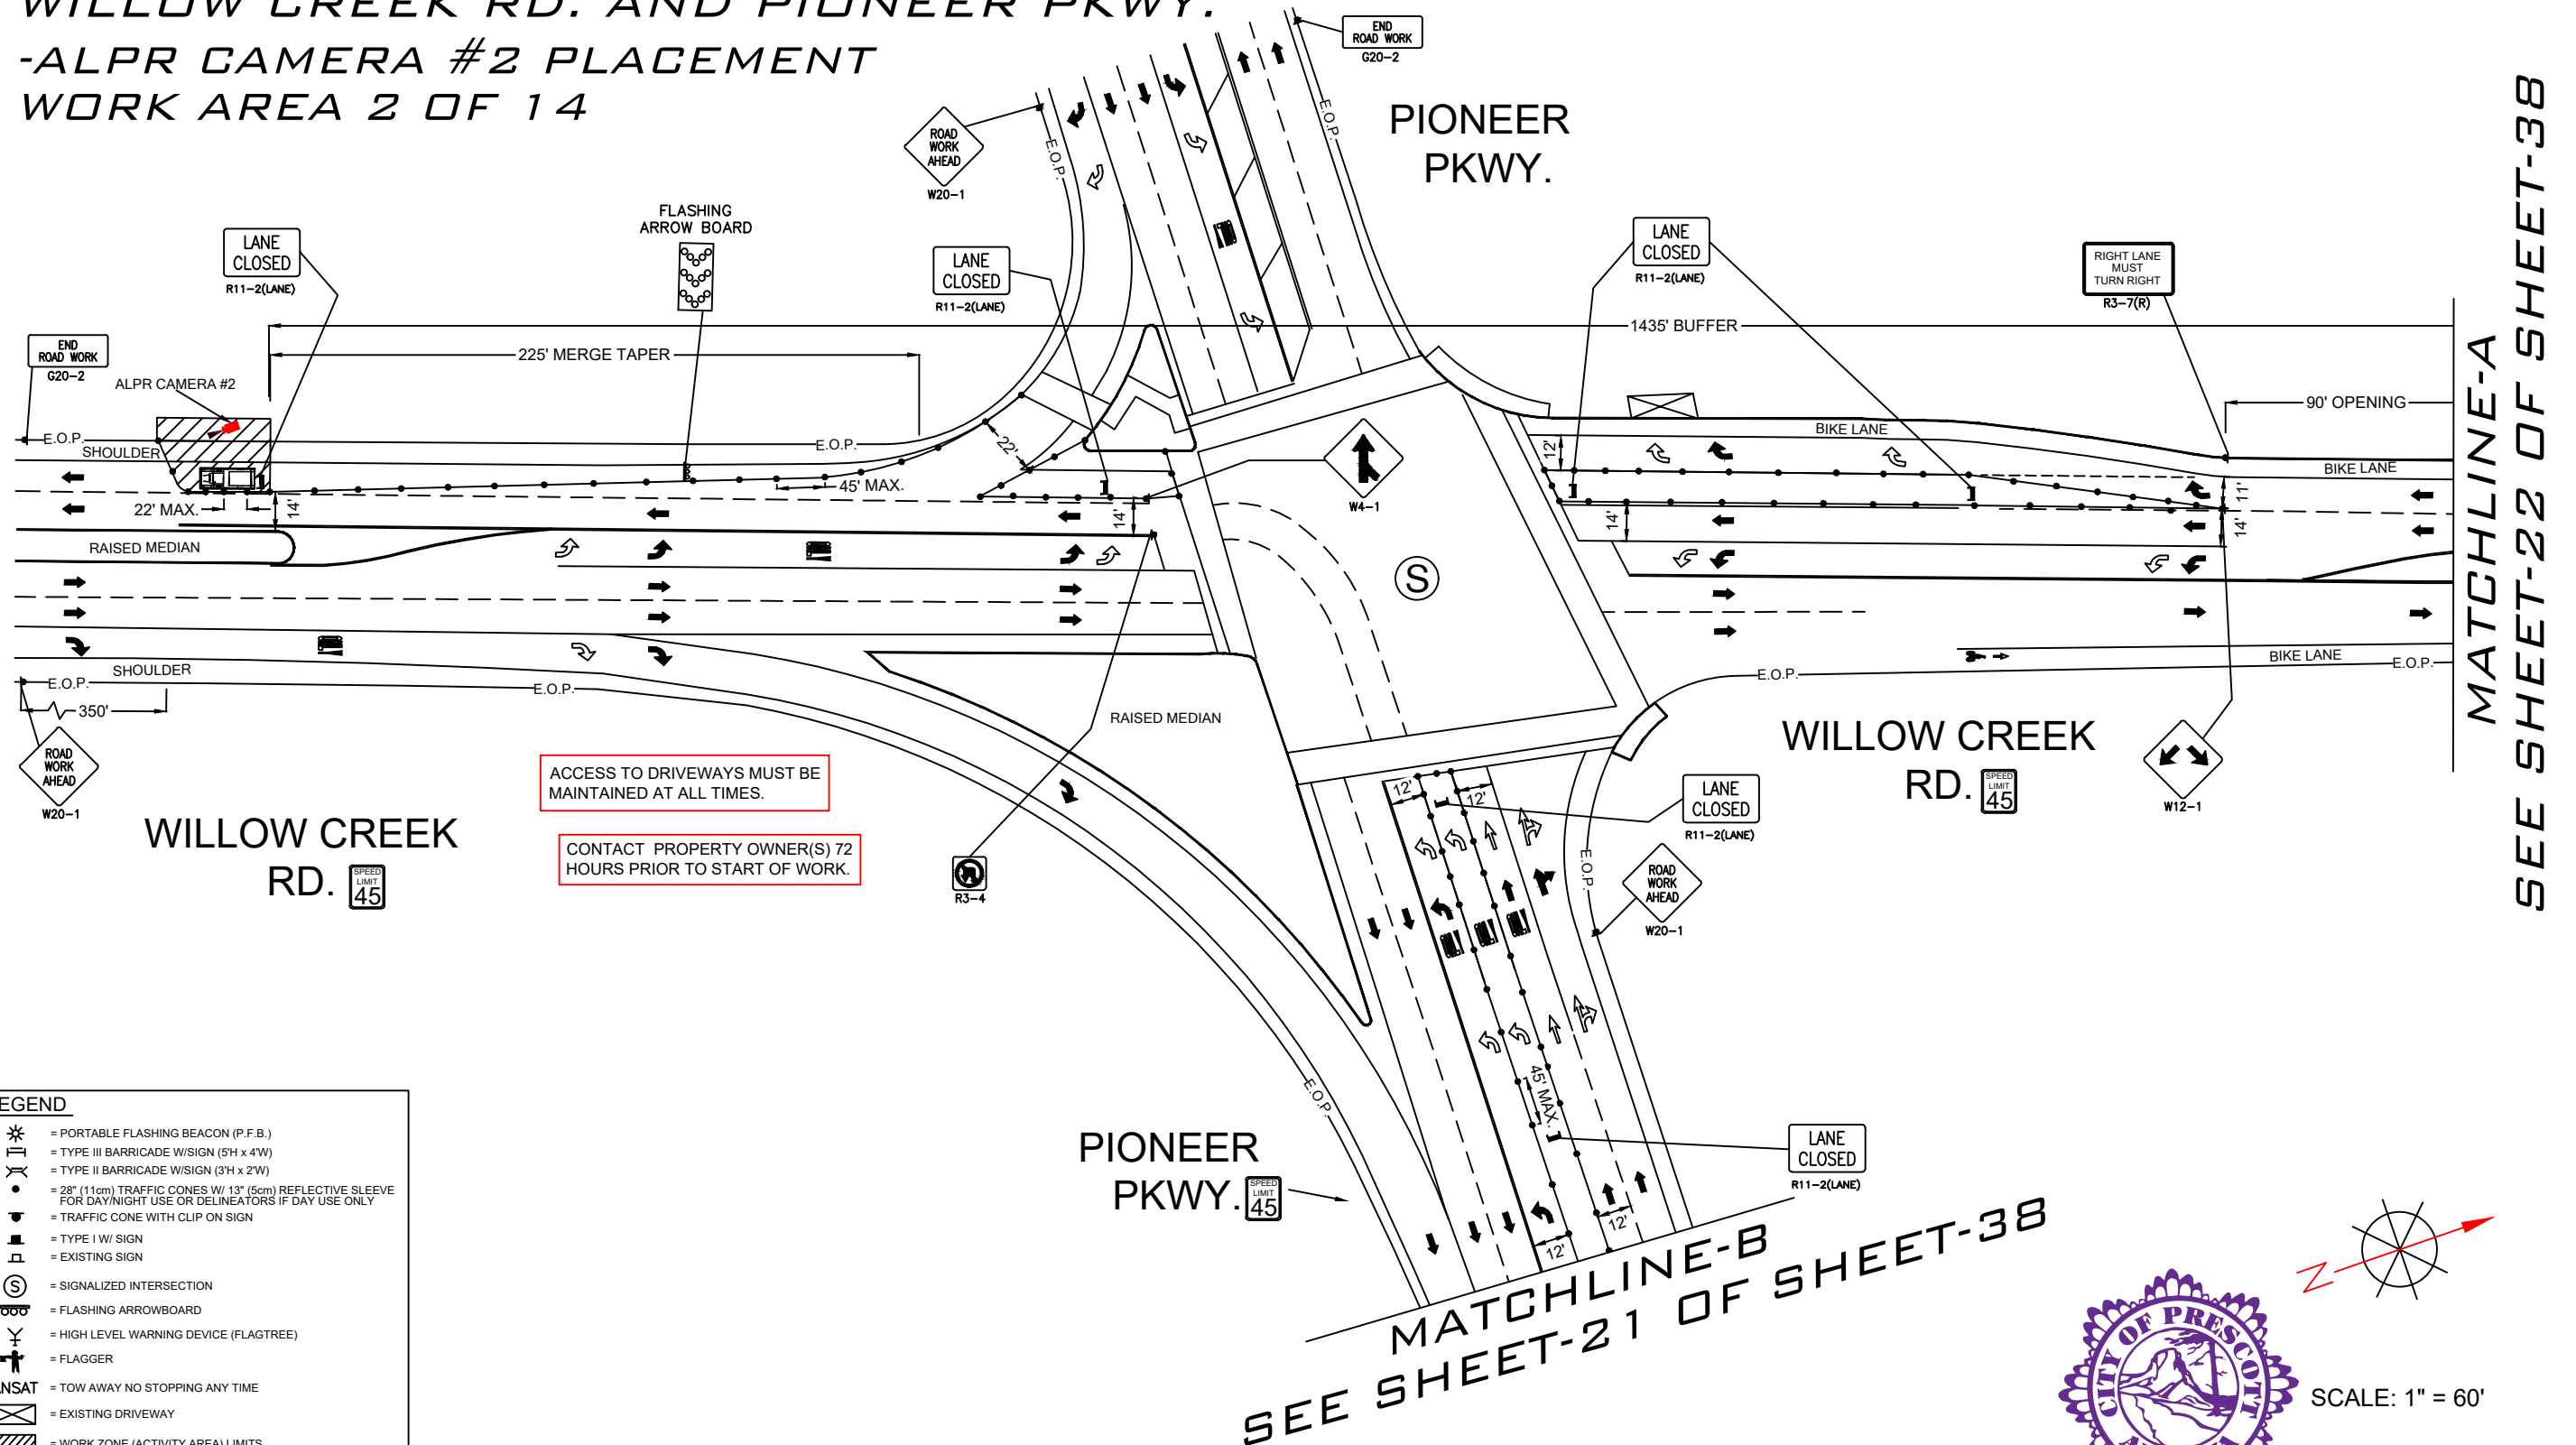



LEGEND


	= PORTABLE FLASHING BEACON (P.F.B.)
	= TYPE III BARRICADE W/SIGN (5H x 4W)
	= TYPE II BARRICADE W/SIGN (3H x 2W)
	= 28" (11cm) TRAFFIC CONES W/ 13" (5cm) REFLECTIVE SLEEVE FOR DAY/NIGHT USE OR DELINEATORS IF DAY USE ONLY
	= TRAFFIC CONE WITH CLIP ON SIGN
	= TYPE I W/ SIGN
	= EXISTING SIGN
	= SIGNALIZED INTERSECTION
	= FLASHING ARROWBOARD
	= HIGH LEVEL WARNING DEVICE (FLAGTREE)
	= FLAGGER
TANSAT	= TOW AWAY NO STOPPING ANY TIME
	= EXISTING DRIVEWAY
	= WORK ZONE (ACTIVITY AREA) LIMITS
	= DIRECTION OF TRAFFIC

REV	DESCRIPTION	DATE	BY	TITLE:	PLANS PREPARED BY:	PROJ#: 316603
01	UPDATED AS PER REDLINES	04/30/2023	T.RAWAT	TRAFFIC CONTROL PLAN	 CHC A CONGRUEX* COMPANY 9095 Rio San Diego Dr. Ste 165 San Diego, CA 92108-1694 (949) 250-0004 / FAX (949) 250-0006	DRAWN BY: TANISHQ RAWAT
				SCOPE OF WORK:		CHECKED BY: NARESH CHAND
				CITY OF PRESCOTT, AZ		APPROVED BY: CARLA WOMICK
				ALPR CAMERA INSTALLATION		DATE: 04/10/2023 SHEET: 20 OF 38

1290 PINON OAK DR.
WILLOW CREEK RD. AND PIONEER PKWY.
-ALPR CAMERA #2 PLACEMENT
WORK AREA 2 OF 14

LEGEND	
	= PORTABLE FLASHING BEACON (P.F.B.)
	= TYPE III BARRICADE W/SIGN (5'H x 4'W)
	= TYPE II BARRICADE W/SIGN (3'H x 2'W)
	= 28\" (11cm) TRAFFIC CONES W/ 13\" (5cm) REFLECTIVE SURFACE FOR DAY/NIGHT USE OR DELINEATORS IF DAY USE ONLY
	= TRAFFIC CONE WITH CLIP ON SIGN
	= TYPE I W/ SIGN
	= EXISTING SIGN
	= SIGNALIZED INTERSECTION
	= FLASHING ARROWBOARD
	= HIGH LEVEL WARNING DEVICE (FLAGTREE)
	= FLAGGER
	= TANSAT
	= EXISTING DRIVEWAY
	= WORK ZONE (ACTIVITY AREA) LIMITS
	= DIRECTION OF TRAFFIC

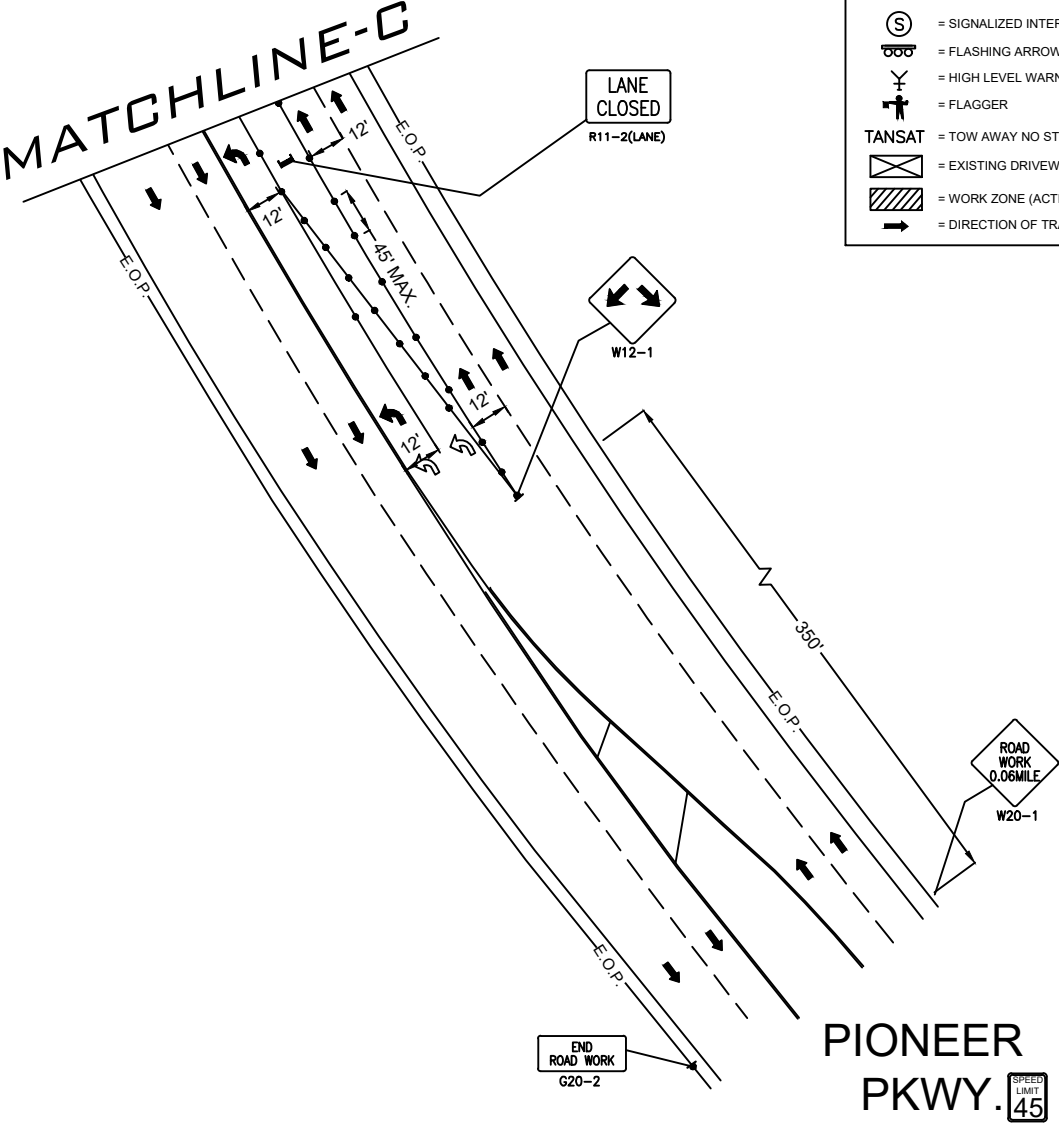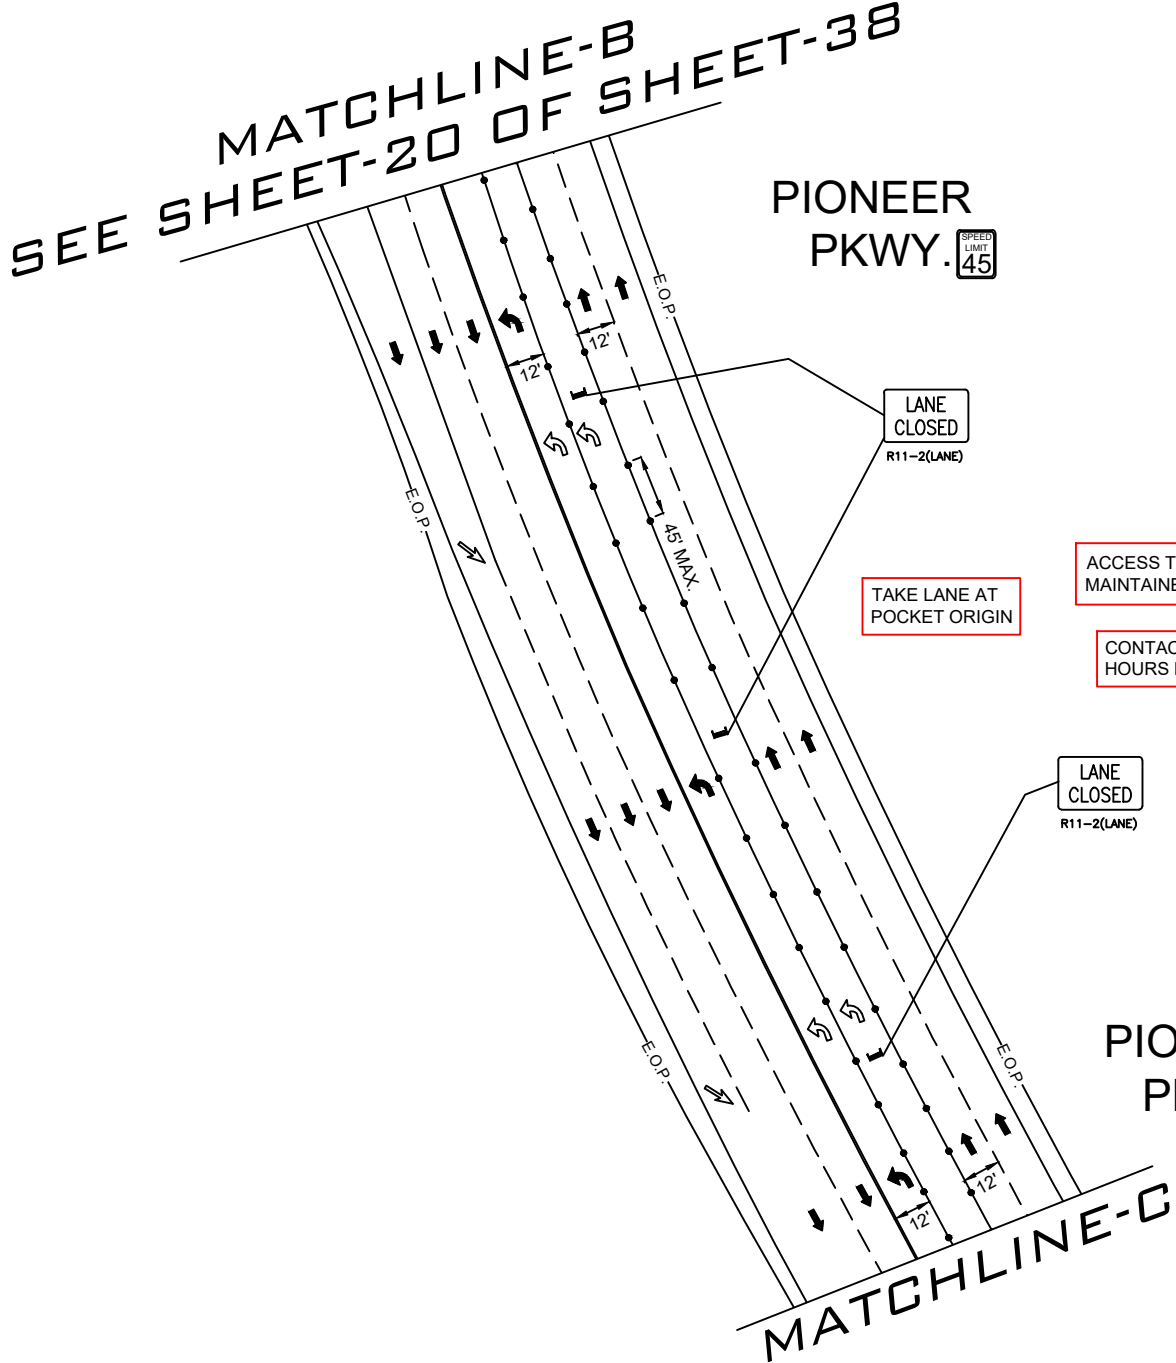

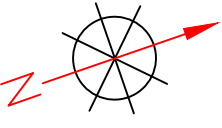


SCALE: 1" = 60'

	REV	DESCRIPTION	DATE	BY	TITLE:	PLANS PREPARED BY:	PROJ#:
	01	UPDATED AS PER REDLINES	04/30/2023	T.RAWAT	TRAFFIC CONTROL PLAN	 CHC A CONGRUEX COMPANY 9095 Rio San Diego Dr. Ste 165 San Diego, CA 92108-1694 (949)250-0004 /FAX (949)250-0006	316603
					SCOPE OF WORK:		DRAWN BY: TANISHQ RAWAT
					CITY OF PRESCOTT, AZ		CHECKED BY: NARESH CHAND
					ALPR CAMERA INSTALLATION		APPROVED BY: CARLA WOMICK
							DATE: 04/10/2023 SHEET: 21 OF 38

1290 PINON OAK DR.
WILLOW CREEK RD. AND PIONEER PKWY.
-ALPR CAMERA #2 PLACEMENT
WORK AREA 2 OF 14

- ## LEGEND
- | | |
|---|---|
|  | = PORTABLE FLASHING BEACON (P.F.B.) |
|  | = TYPE III BARRICADE W/SIGN (5'H x 4'W) |
|  | = TYPE II BARRICADE W/SIGN (3'H x 2'W) |
| | = 28" (11cm) TRAFFIC CONES W/ 13" (5cm) REFLECTIVE SLEEVE
FOR DAY/NIGHT USE OR DELINEATORS IF DAY USE ONLY |
|  | = TRAFFIC CONE WITH CLIP ON SIGN |
|  | = TYPE I W/ SIGN |
|  | = EXISTING SIGN |
|  | = SIGNALIZED INTERSECTION |
|  | = FLASHING ARROWBOARD |
|  | = HIGH LEVEL WARNING DEVICE (FLAGTREE) |
|  | = FLAGGER |
| TANSAT | |
|  | = TOW AWAY NO STOPPING ANY TIME |
|  | = EXISTING DRIVEWAY |
|  | = WORK ZONE (ACTIVITY AREA) LIMITS |
|  | = DIRECTION OF TRAFFIC |

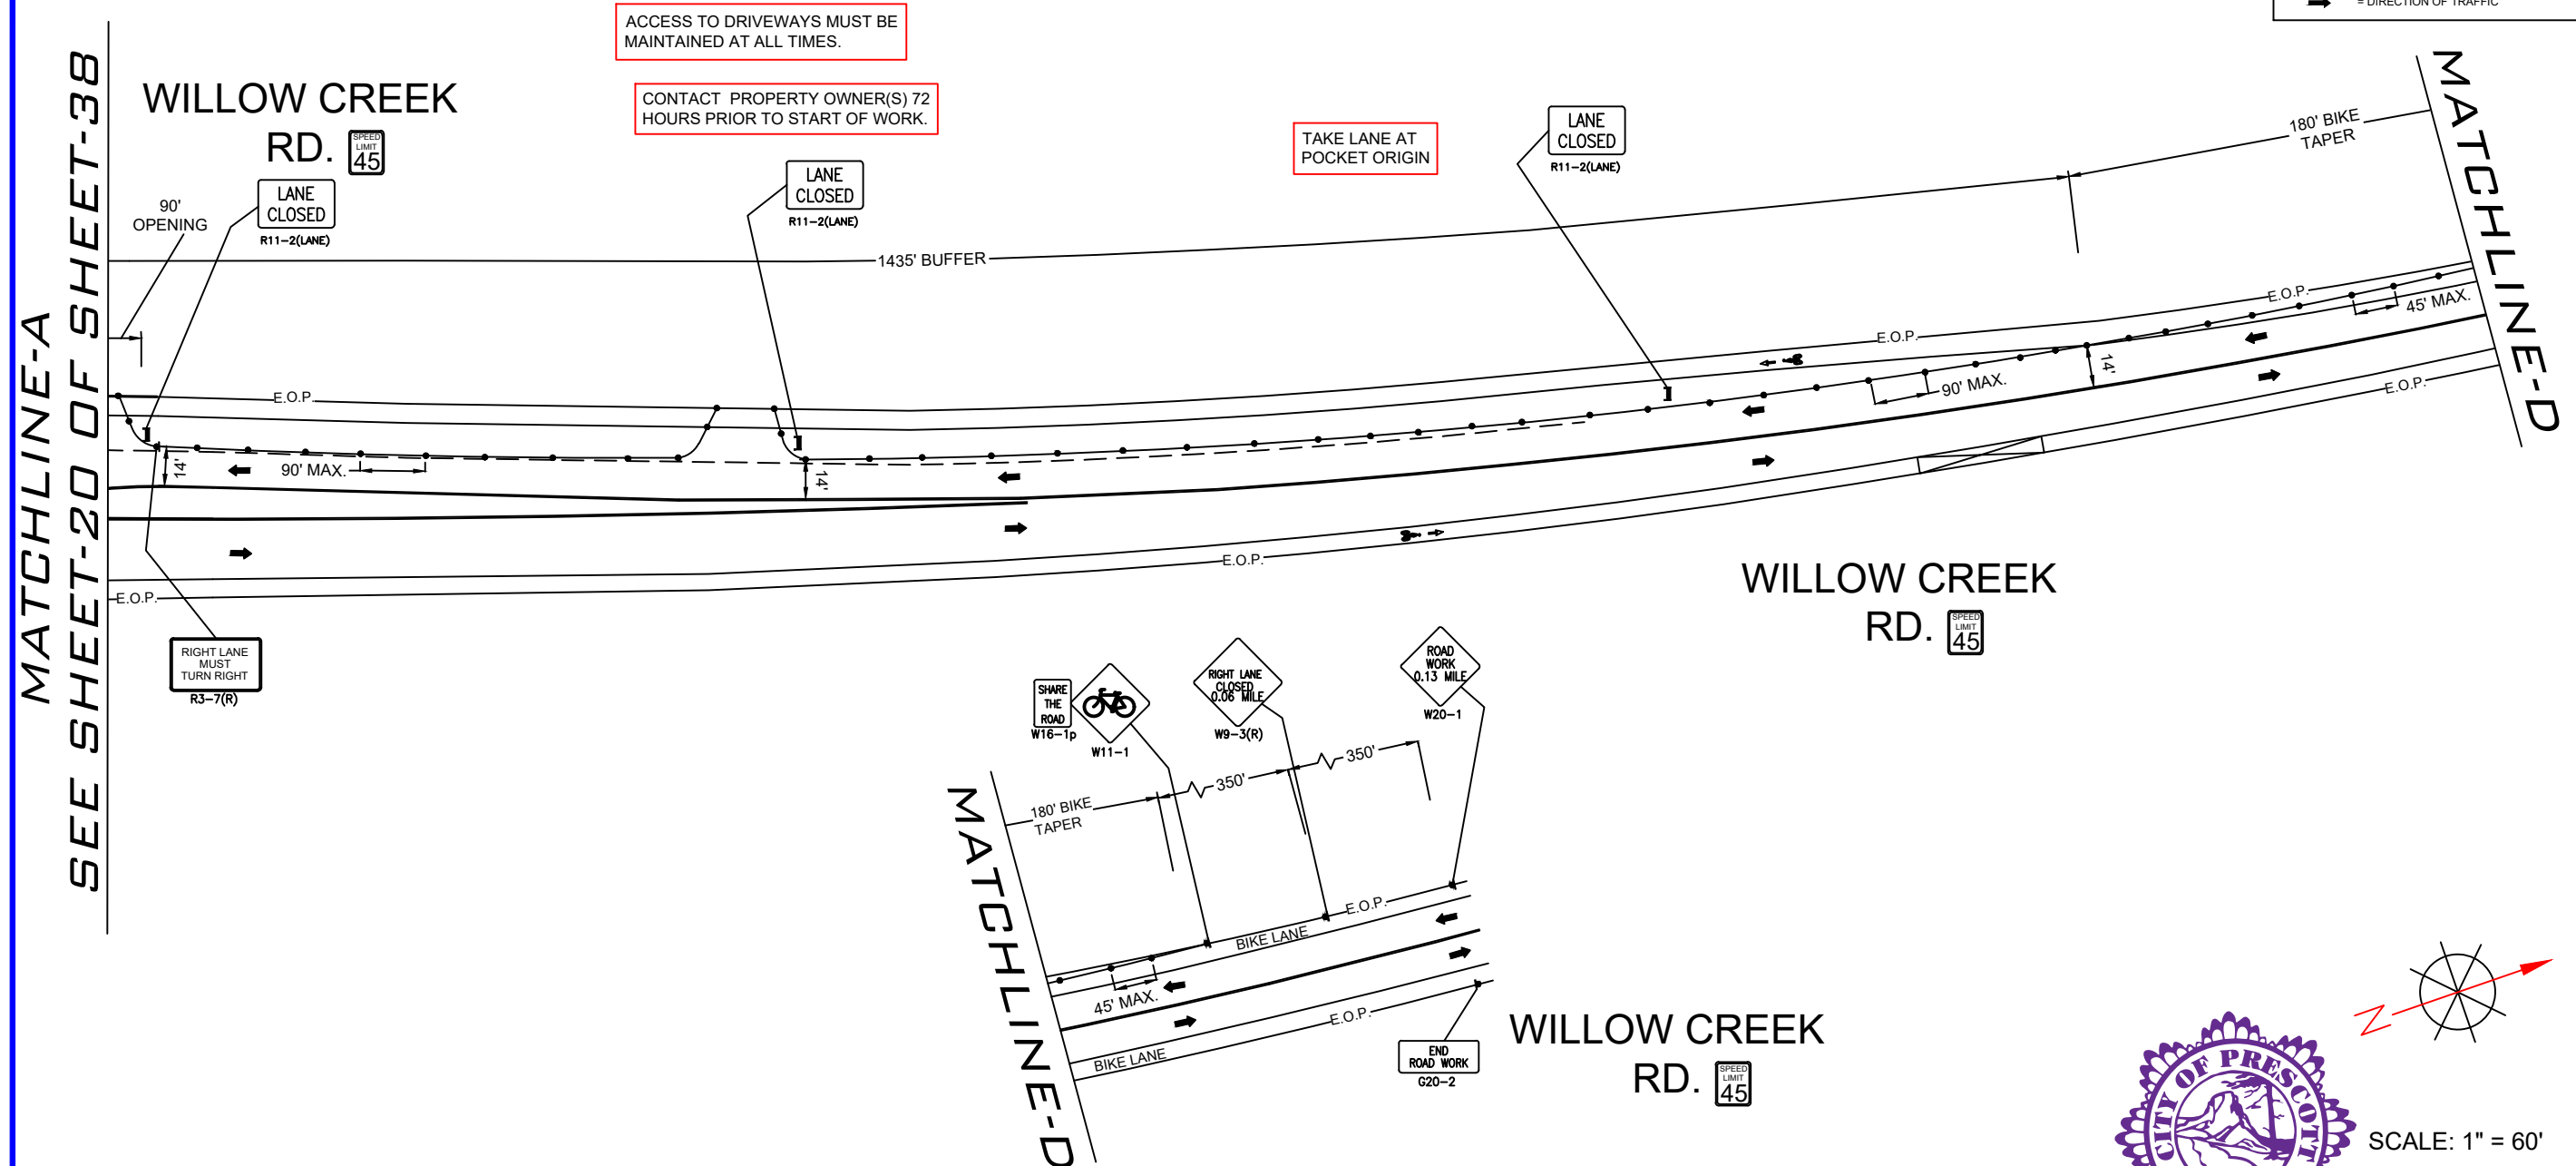

SCALE: 1" = 60'

flock safety

REV	DESCRIPTION	DATE	BY
01	UPDATED AS PER REDLINES	04/30/2023	T.RAWAT

TITLE:	TRAFFIC CONTROL PLAN
SCOPE OF WORK:	CITY OF PRESCOTT, AZ ALPR CAMERA INSTALLATION

PLANS PREPARED BY:



A CONGRUEX® COMPANY
9095 Rio San Diego Dr. Ste 165
San Diego, CA 92108-1694
(949) 250-0004 / FAX (949) 250-0006

PROJ#:	316603
--------	--------

DRAWN BY: TANISHQ RAWAT



CHECKED BY: NARESH CHAND

APPROVED BY: CARLA WOMICK

DATE: 04/10/2023 SHEET: 22 OF 38

1799 AZ-89
AZ-89 AND E ROSSER ST.
-ALPR CAMERA #03 PLACEMENT
WORK AREA 3 OF 14

LEGEND	
	= PORTABLE FLASHING BEACON (P.F.B.)
	= TYPE III BARRICADE W/SIGN (5'H x 4'W)
	= TYPE II BARRICADE W/SIGN (3'H x 2'W)
	= 28" (11cm) TRAFFIC CONES W/ 13" (5cm) REFLECTIVE SLEEVE FOR DAY/NIGHT USE OR DELINEATORS IF DAY USE ONLY
	= TRAFFIC CONE WITH CLIP ON SIGN
	= TYPE I W/ SIGN
	= EXISTING SIGN
	= SIGNALIZED INTERSECTION
	= FLASHING ARROWBOARD
	= HIGH LEVEL WARNING DEVICE (FLAGTREE)
	= FLAGGER
	= TANSAT
	= TOW AWAY NO STOPPING ANY TIME
	= EXISTING DRIVEWAY
	= WORK ZONE (ACTIVITY AREA) LIMITS
	= DIRECTION OF TRAFFIC

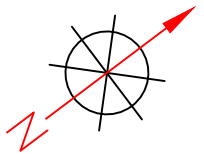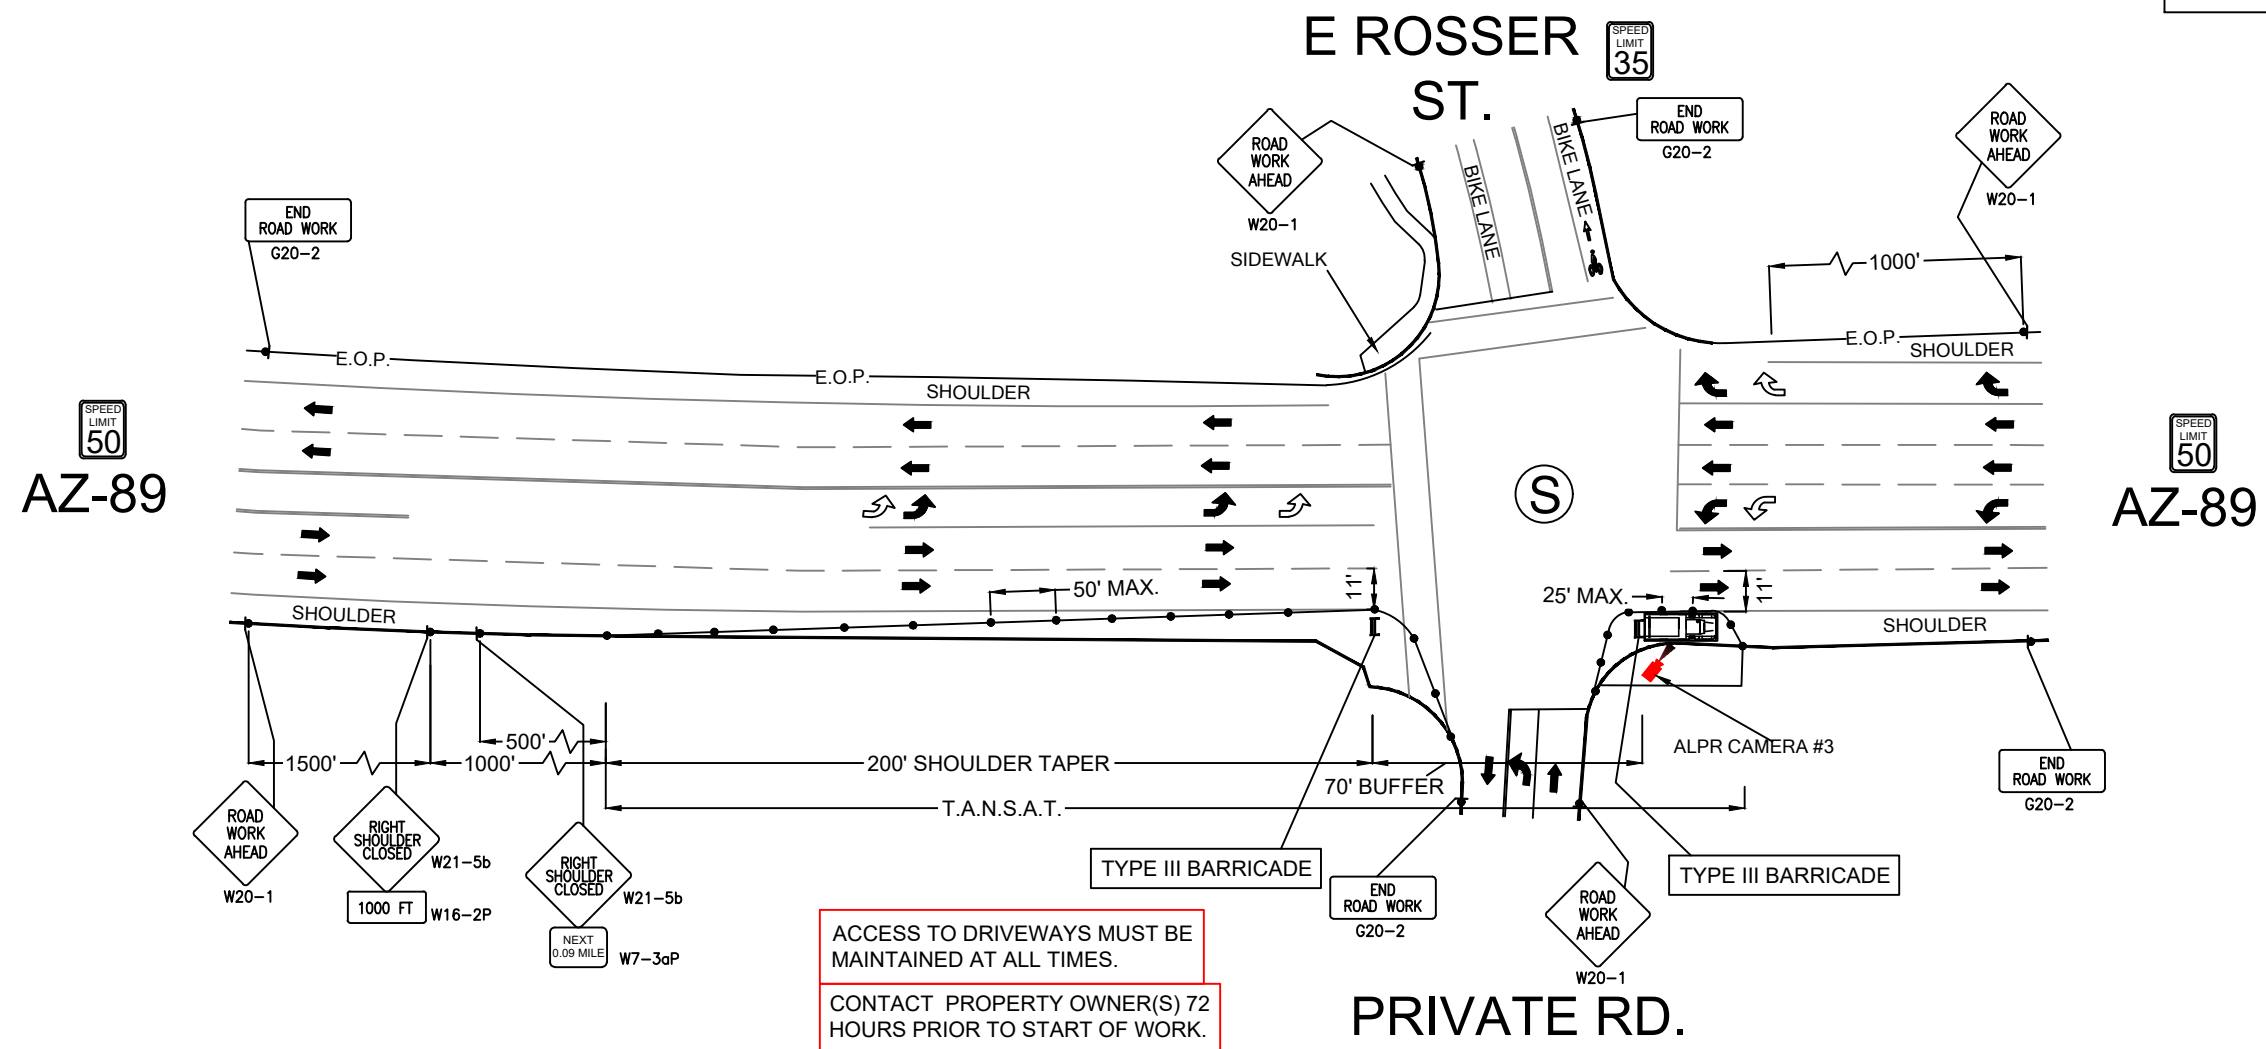

SCALE: 1" = 50'

flock safety


REV	DESCRIPTION	DATE	BY
01	UPDATED AS PER REDLINES	04/30/2023	T.RAWAT

TITLE:	TRAFFIC CONTROL PLAN
SCOPE OF WORK:	CITY OF PRESCOTT, AZ ALPR CAMERA INSTALLATION

PLANS PREPARED BY:
CHC
A CONGRUEX COMPANY
9095 Rio San Diego Dr. Ste 165
San Diego, CA 92108-1694
(949) 250-0004 / FAX (949) 250-0006

PROJ#:	316603
DRAWN BY:	TANISHQ RAWAT
CHECKED BY:	NARESH CHAND
APPROVED BY:	CARLA WOMICK
DATE:	04/10/2023
SHEET:	23 OF 38

1130 E GURLEY ST.
E GURLEY ST. AND AVEN DR.
-ALPR CAMERA #4 PLACEMENT
WORK AREA 4 OF 14

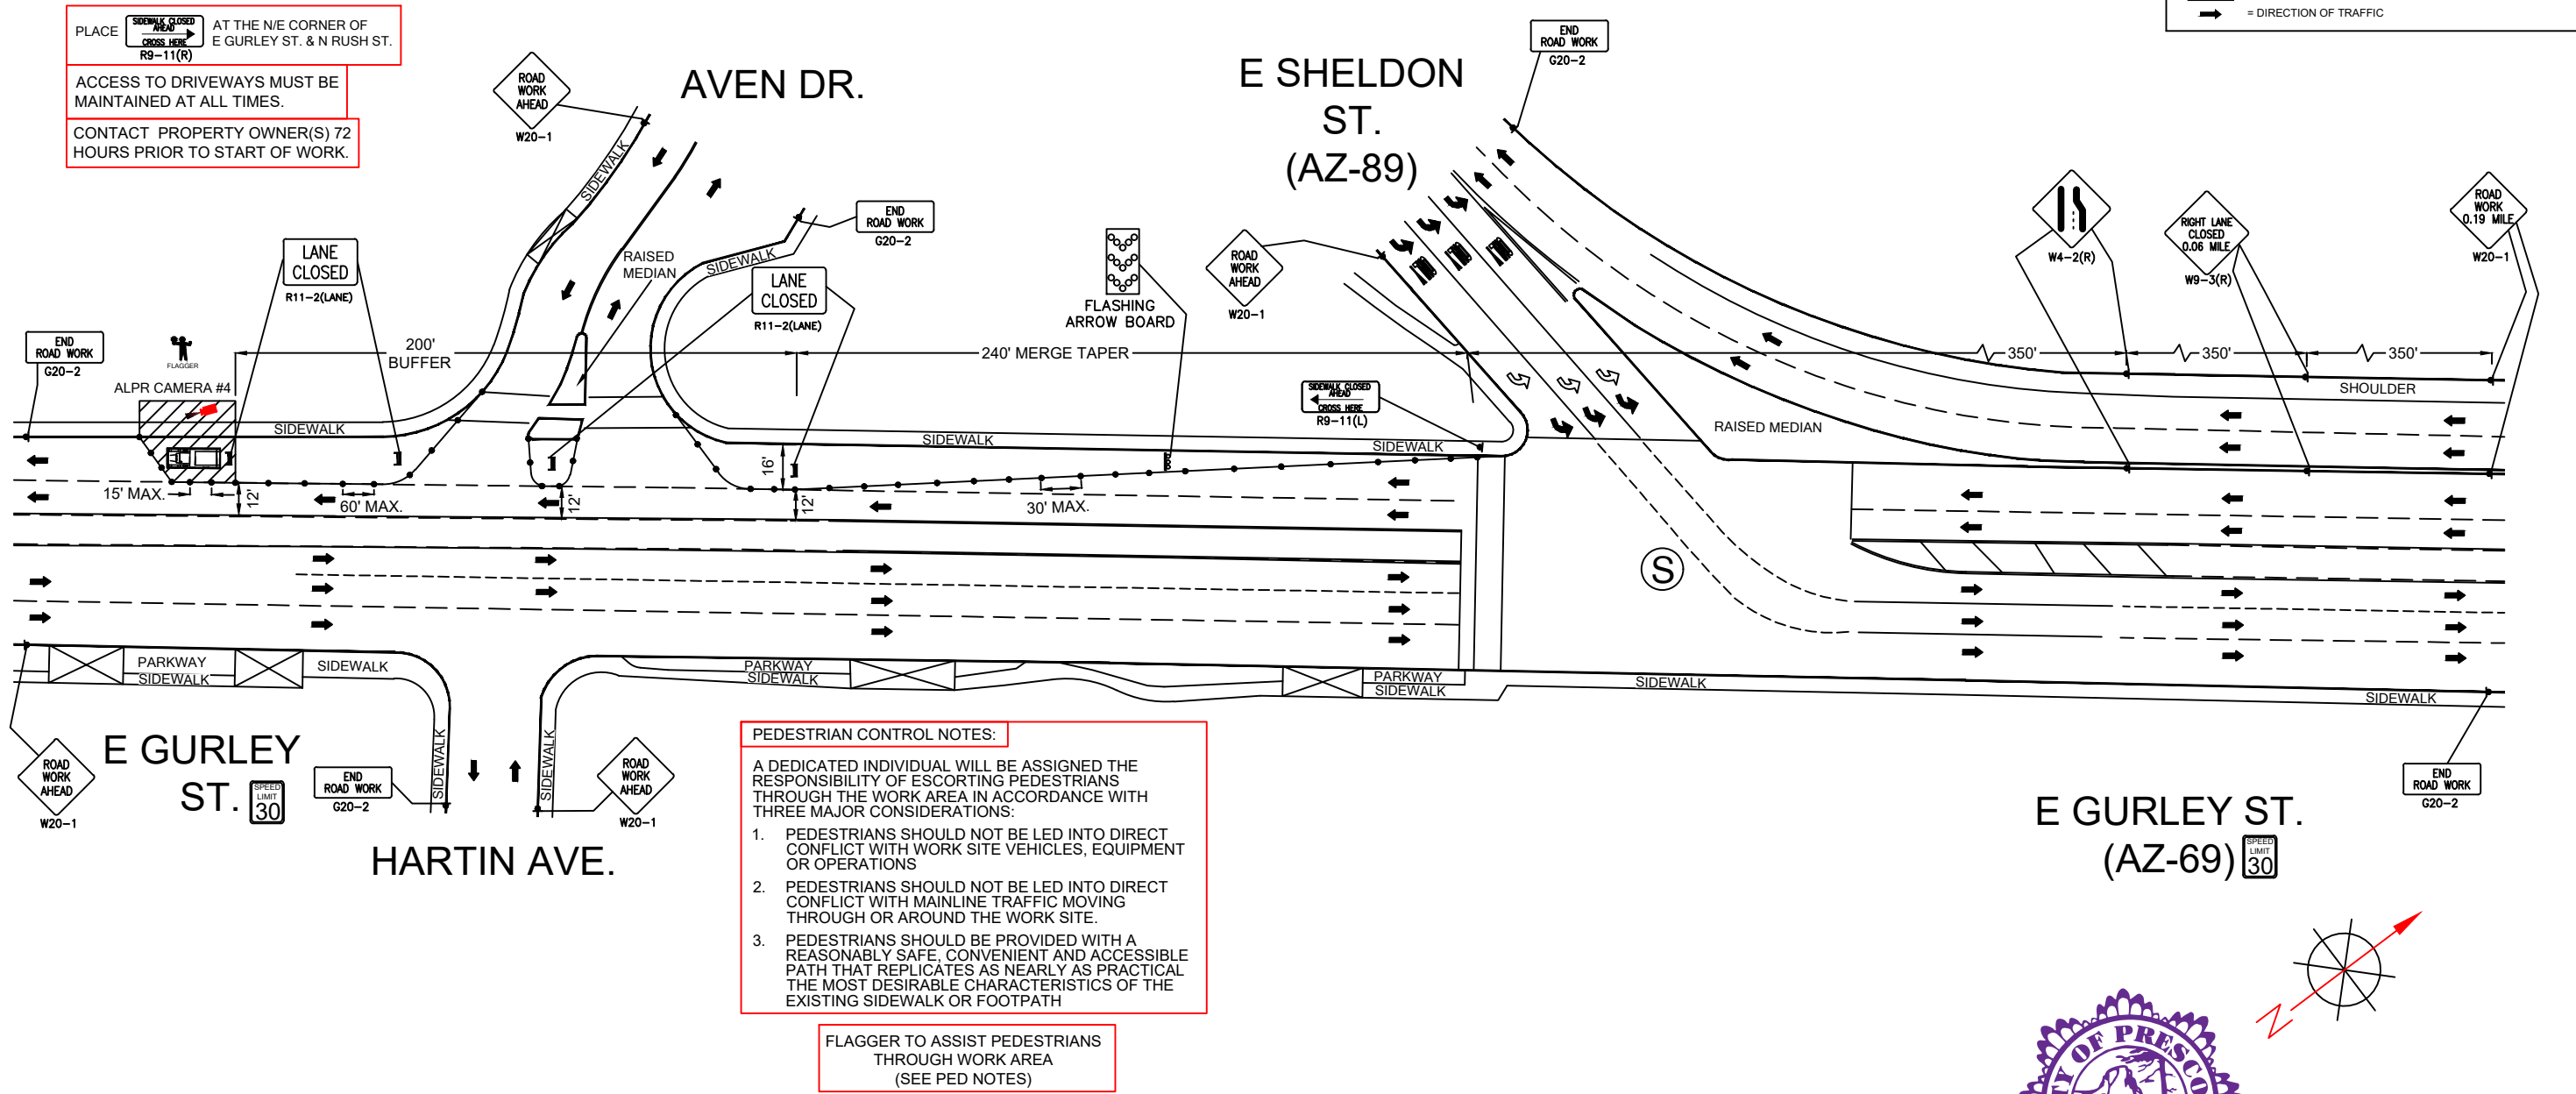


REV	DESCRIPTION	DATE	BY
01	UPDATED AS PER REDLINES	04/30/2023	T.RAWAT

TITLE:	TRAFFIC CONTROL PLAN
SCOPE OF WORK:	CITY OF PRESCOTT, AZ ALPR CAMERA INSTALLATION

PLANS PREPARED BY:
CHC
A CONGRUEX COMPANY
9095 Rio San Diego Dr. Ste 165
San Diego, CA 92108-1694
(949) 250-0004 / FAX (949) 250-0006

PROJ#:	316603
DRAWN BY:	TANISHQ RAWAT
CHECKED BY:	NARESH CHAND
APPROVED BY:	CARLA WOMICK
DATE:	04/10/2023
SHEET:	24 OF 38

1835 IRON SPRINGS RD.
IRON SPRINGS RD. AND WILLIAMSON VALLEY RD.
-ALPR CAMERA #5 PLACEMENT
WORK AREA 5 OF 14

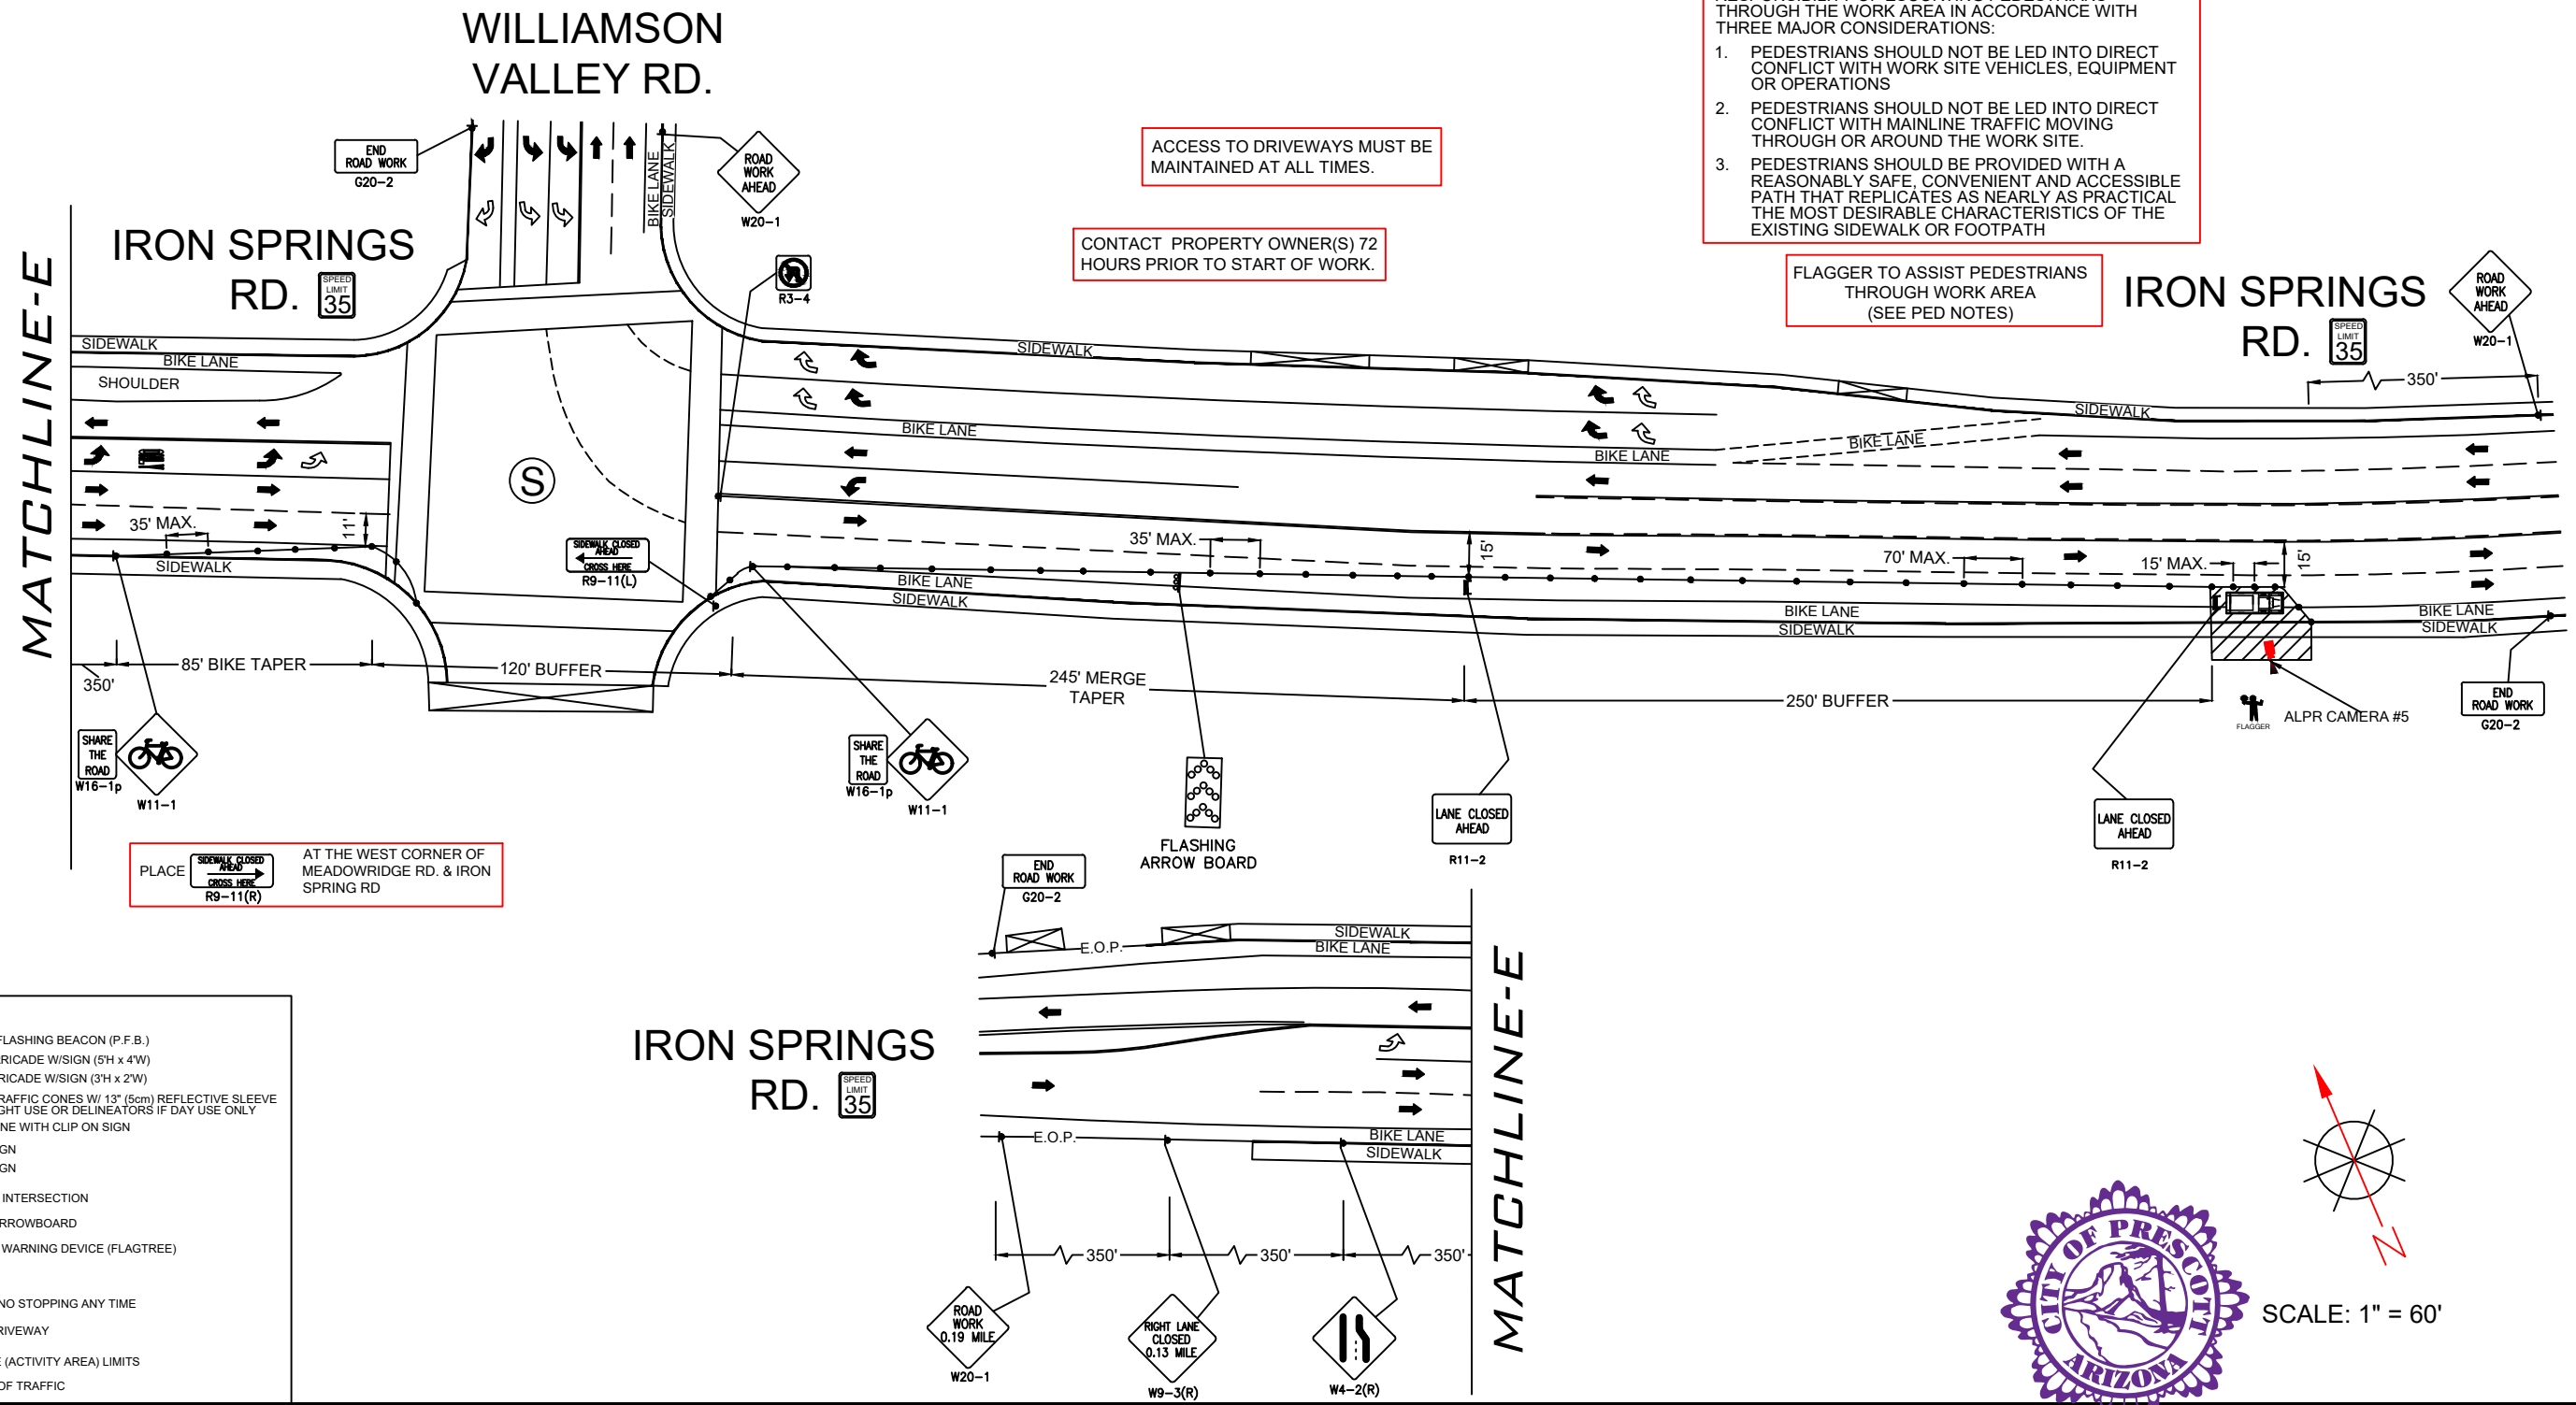

REV	DESCRIPTION	DATE	BY	TITLE:	TRAFFIC CONTROL PLAN
01	UPDATED AS PER REDLINES	04/30/2023	T.RAWAT	SCOPE OF WORK:	CITY OF PRESCOTT, AZ ALPR CAMERA INSTALLATION

PLANS PREPARED BY:



A CONGRUEX® COMPANY
9095 Rio San Diego Dr. Ste 165
San Diego, CA 92108-1694
(949) 250-0004 / FAX (949) 250-0006

PROJ#: 316603


DRAWN BY: TANISHQ RAWAT

CHECKED BY: NARESH CHAND

APPROVED BY: CARLA WOMICK

DATE: 04/10/2023 SHEET: 25 OF 38

900 IRON SPRINGS RD.
W IRON SPRINGS RD. AND WILLOW CREEK RD.
-ALPR CAMERA #6 PLACEMENT
WORK AREA 6 OF 14

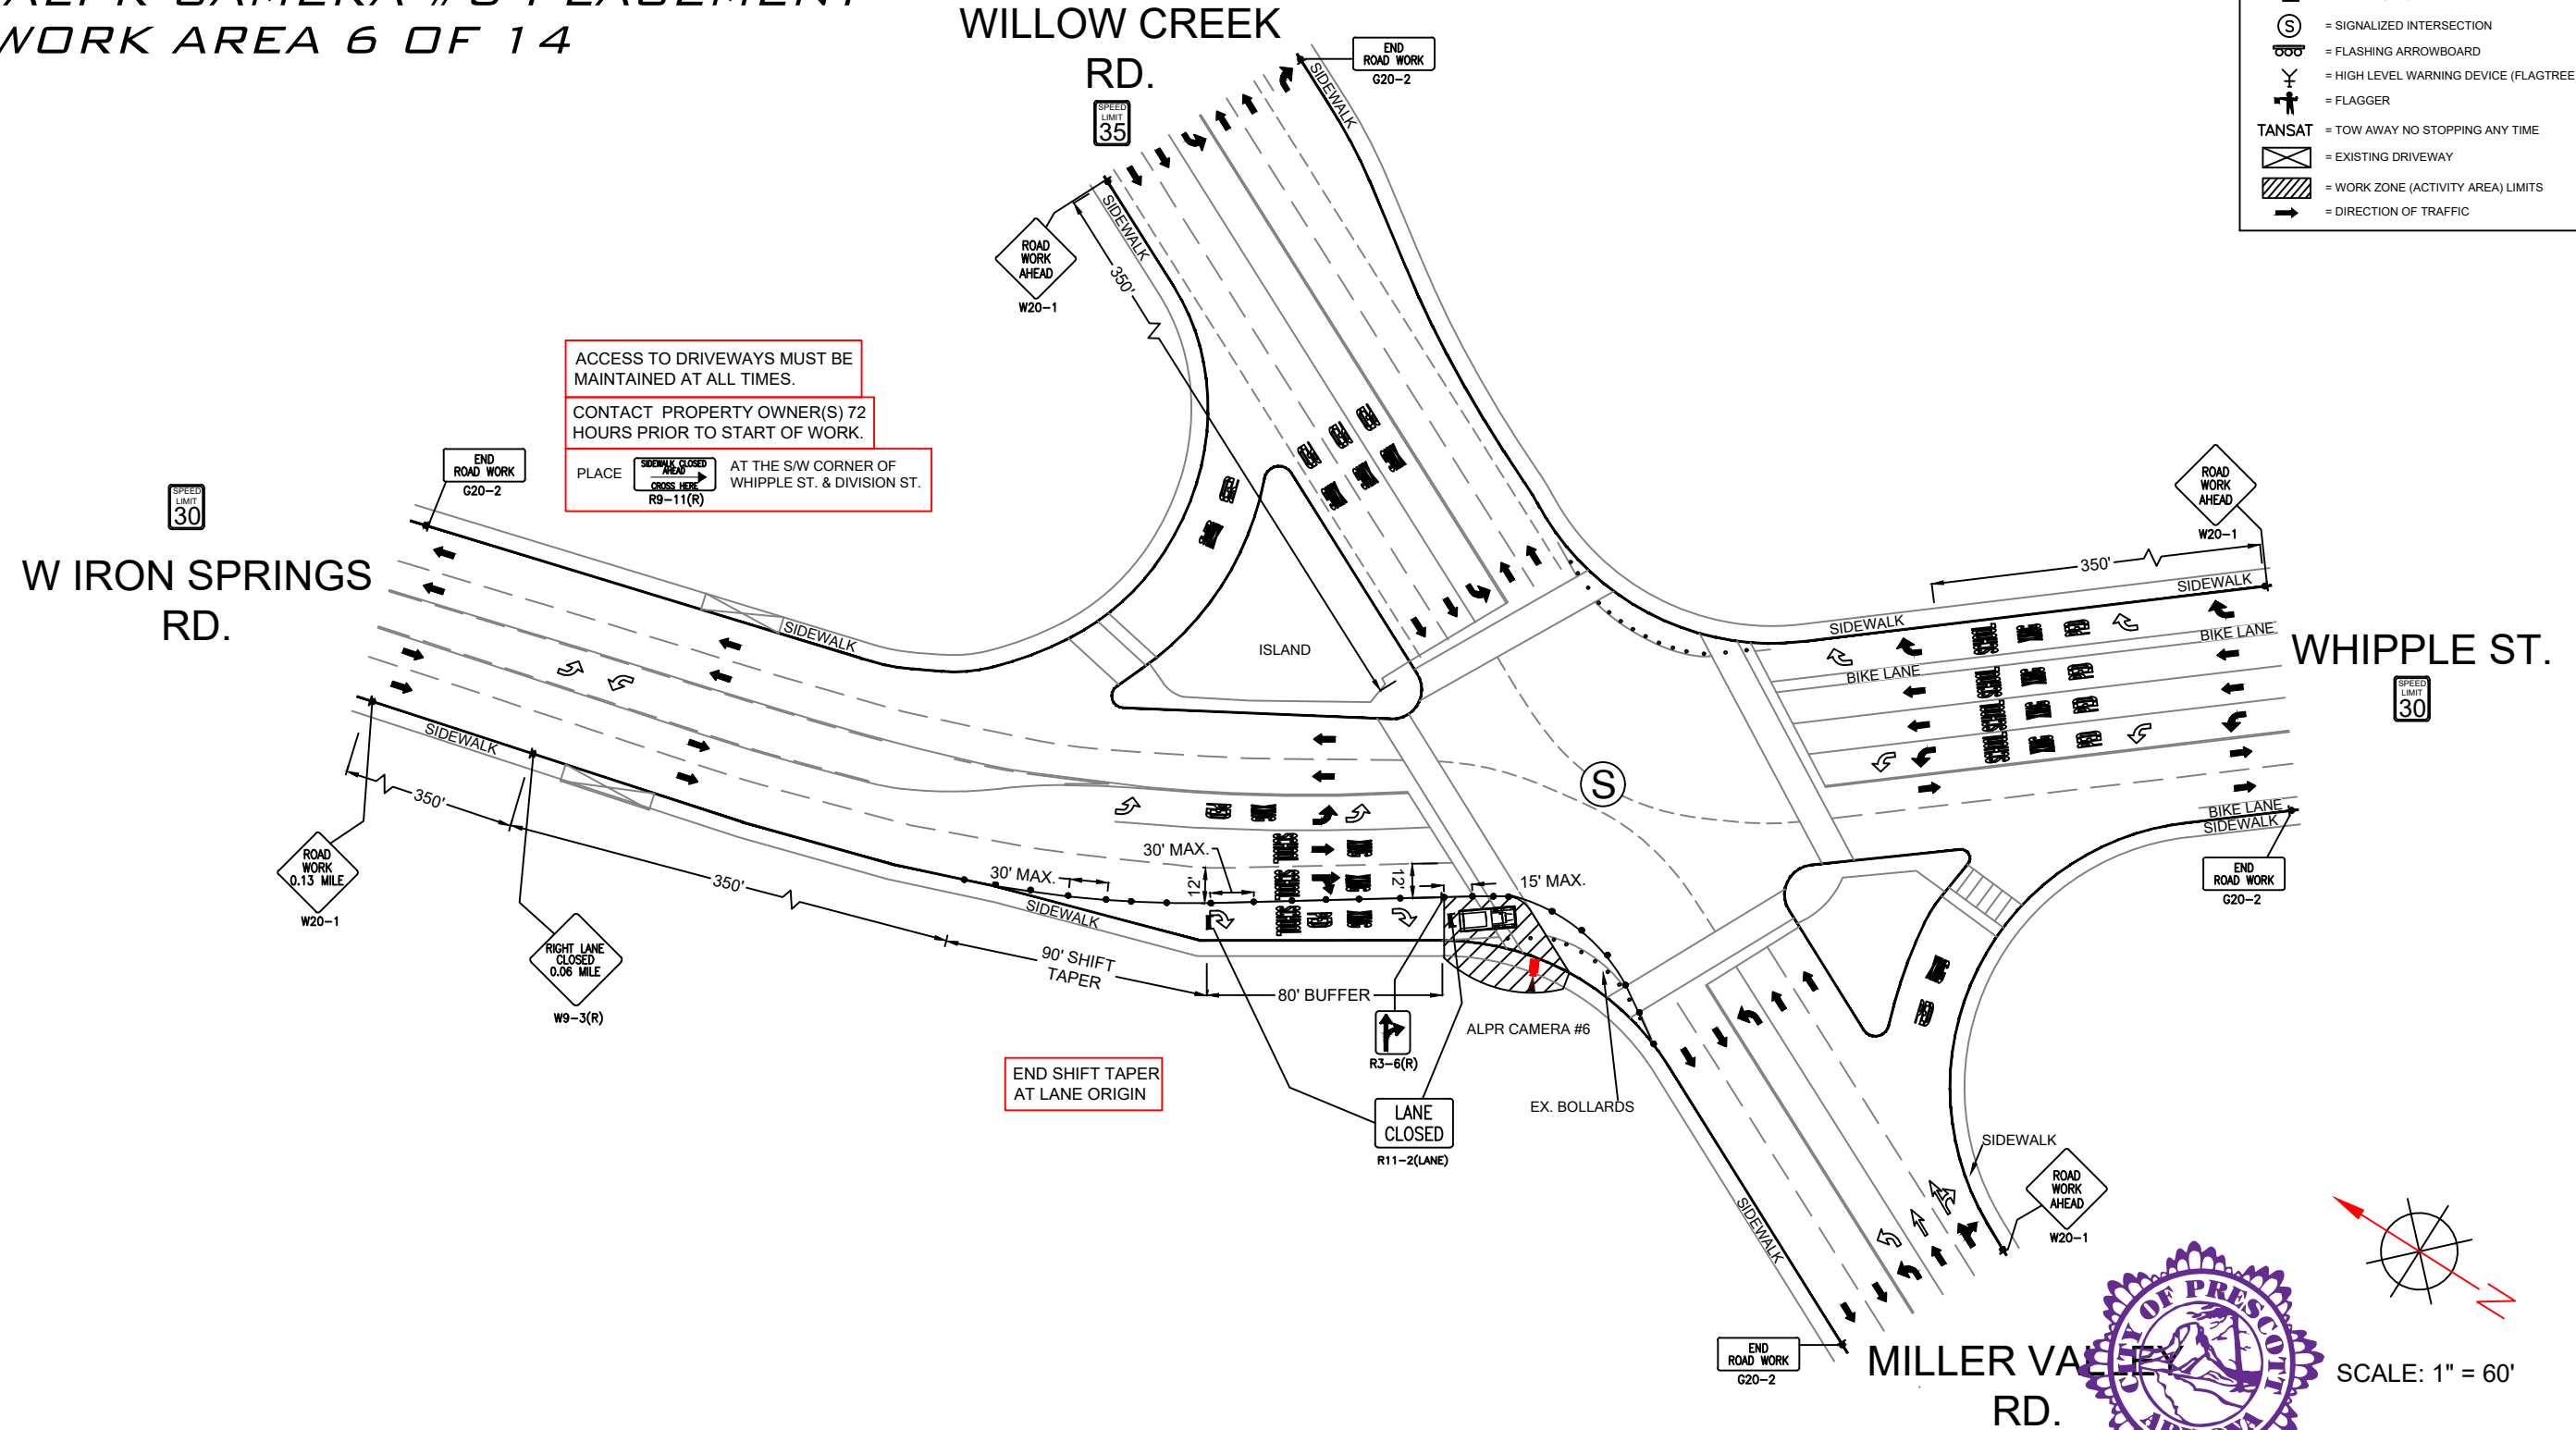

flock safety

REV	DESCRIPTION	DATE	BY
01	UPDATED AS PER REDLINES	04/30/2023	T.RAWAT

TITLE:	TRAFFIC CONTROL PLAN
SCOPE OF WORK:	CITY OF PRESCOTT, AZ ALPR CAMERA INSTALLATION

PLANS PREPARED BY:



A CONGRUEX™ COMPANY
9095 Rio San Diego Dr. Ste 165
San Diego, CA 92108-1694
(949) 250-0004 / FAX (949) 250-0006

PROJ#: 316603

DRAWN BY: TANISHQ RAWAT

CHECKED BY: NARESH CHAND

APPROVED BY: CARLA WOMICK

DATE: 04/10/2023 SHEET: 26 OF 38

**MATCHLINE-F
SEE SHEET-28 OF SHEET-38**



	REV	DESCRIPTION	DATE	BY	TITLE:	 PLANS PREPARED BY: CHC A CONGRUEX* COMPANY 9095 Rio San Diego Dr., Ste 165 San Diego, CA 92108-1694 (949) 250-0004 / FAX (949) 250-0006	PROJ#: 316603
	01	UPDATED AS PER REDLINES	04/30/2023	T.RAWAT	TRAFFIC CONTROL PLAN		DRAWN BY: TANISHQ RAWAT
					SCOPE OF WORK:		CHECKED BY: NARESH CHAND
					CITY OF PRESCOTT, AZ		APPROVED BY: CARLA WOMICK
					ALPR CAMERA INSTALLATION		DATE: 04/10/2023 SHEET: 27 OF 38

3301 WILLOW CREEK RD.
WILLOW CREEK RD. AND COMMERCE DR.
-ALPR CAMERA #7 PLACEMENT
WORK AREA 7 OF 14

LEGEND



= PORTABLE FLASHING BEACON (P.F.B.)



= TYPE III BARRICADE W/SIGN (5'H x 4'W)



= TYPE II BARRICADE W/SIGN (3'H x 2'W)



= 28" (11cm) TRAFFIC CONES W/ 13" (5cm) REFLECTIVE SLEEVE FOR DAY/NIGHT USE OR DELINEATORS IF DAY USE ONLY



= TRAFFIC CONE WITH CLIP ON SIGN



= TYPE I W/ SIGN



= EXISTING SIGN



= SIGNALIZED INTERSECTION



= FLASHING ARROWBOARD



= HIGH LEVEL WARNING DEVICE (FLAGTREE)



= FLAGGER



= TANSAT



= TOW AWAY NO STOPPING ANY TIME




= EXISTING DRIVEWAY



= WORK ZONE (ACTIVITY AREA) LIMITS



= DIRECTION OF TRAFFIC

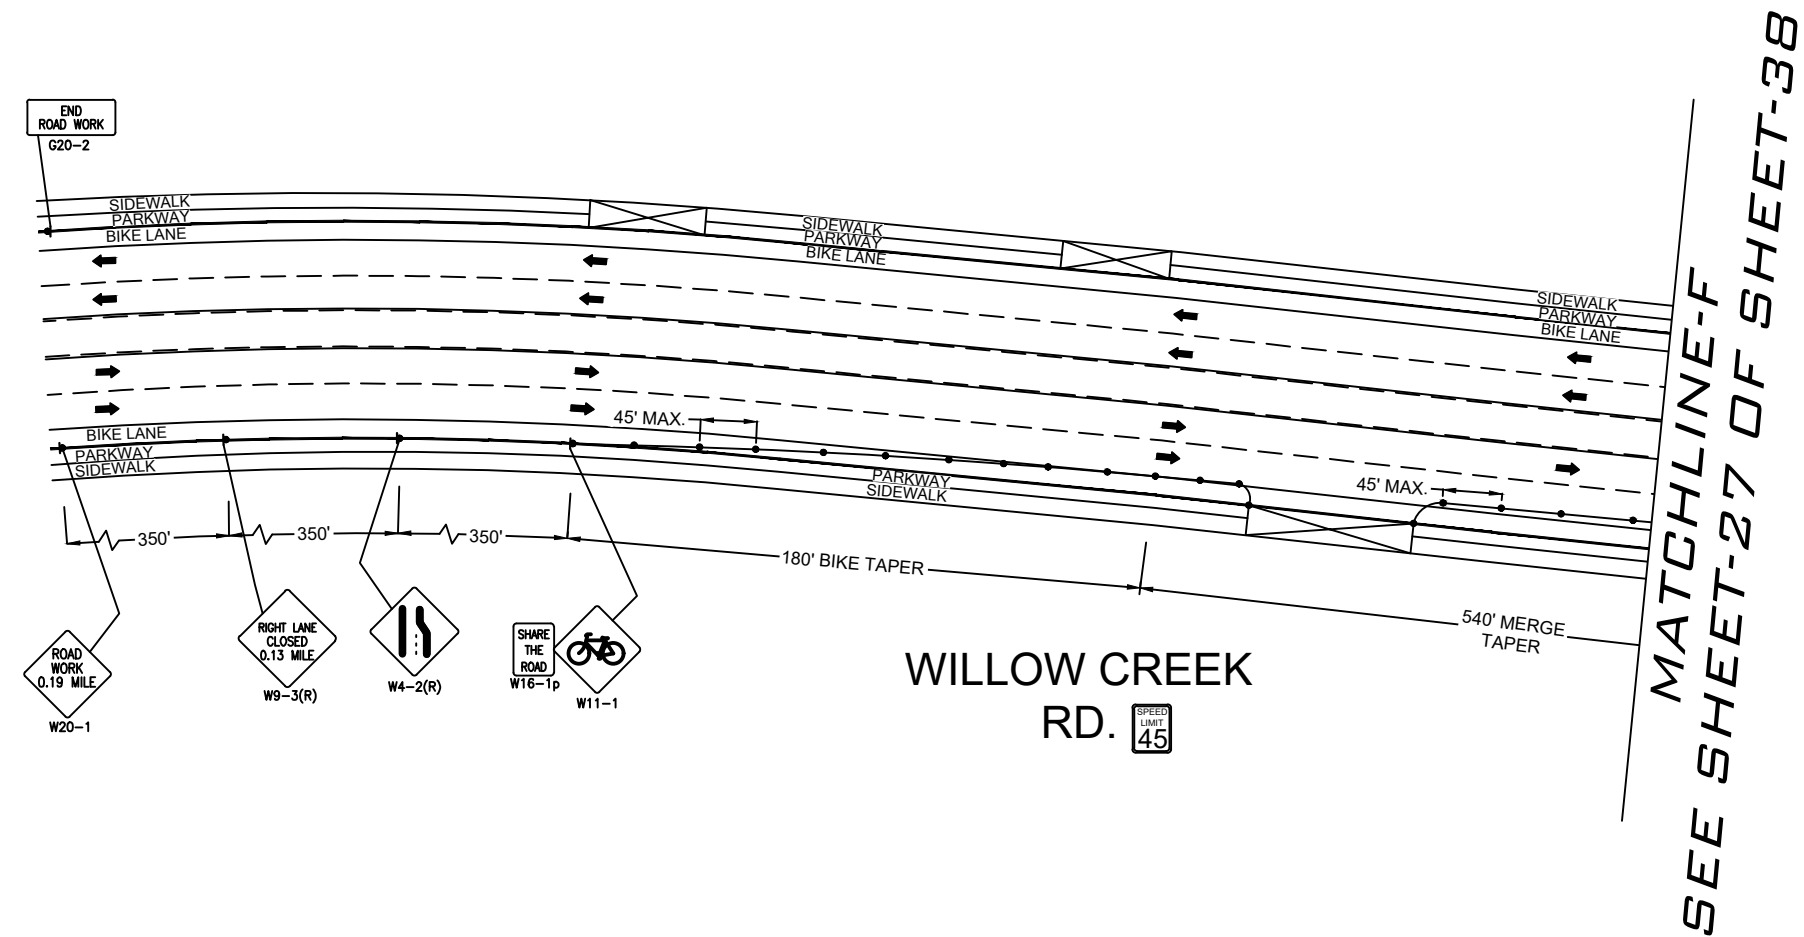





SCALE: 1" = 60'

flock safety


REV	DESCRIPTION	DATE	BY
01	UPDATED AS PER REDLINES	04/30/2023	T.RAWAT

TITLE:	TRAFFIC CONTROL PLAN
SCOPE OF WORK:	CITY OF PRESCOTT, AZ ALPR CAMERA INSTALLATION

PLANS PREPARED BY:
CHC
A CONGRUEX* COMPANY
9095 Rio San Diego Dr. Ste 165
San Diego, CA 92108-1694
(949) 250-0004 / FAX (949) 250-0006

PROJ#:	316603
DRAWN BY:	TANISHQ RAWAT
CHECKED BY:	NARESH CHAND
APPROVED BY:	CARLA WOMICK
DATE:	04/10/2023
SHEET:	28 OF 38

847 MILLER VALLEY RD.
MILLER VALLEY RD. AND WHIPPLE ST.
-ALPR CAMERA #8 PLACEMENT
WORK AREA 8 OF 14

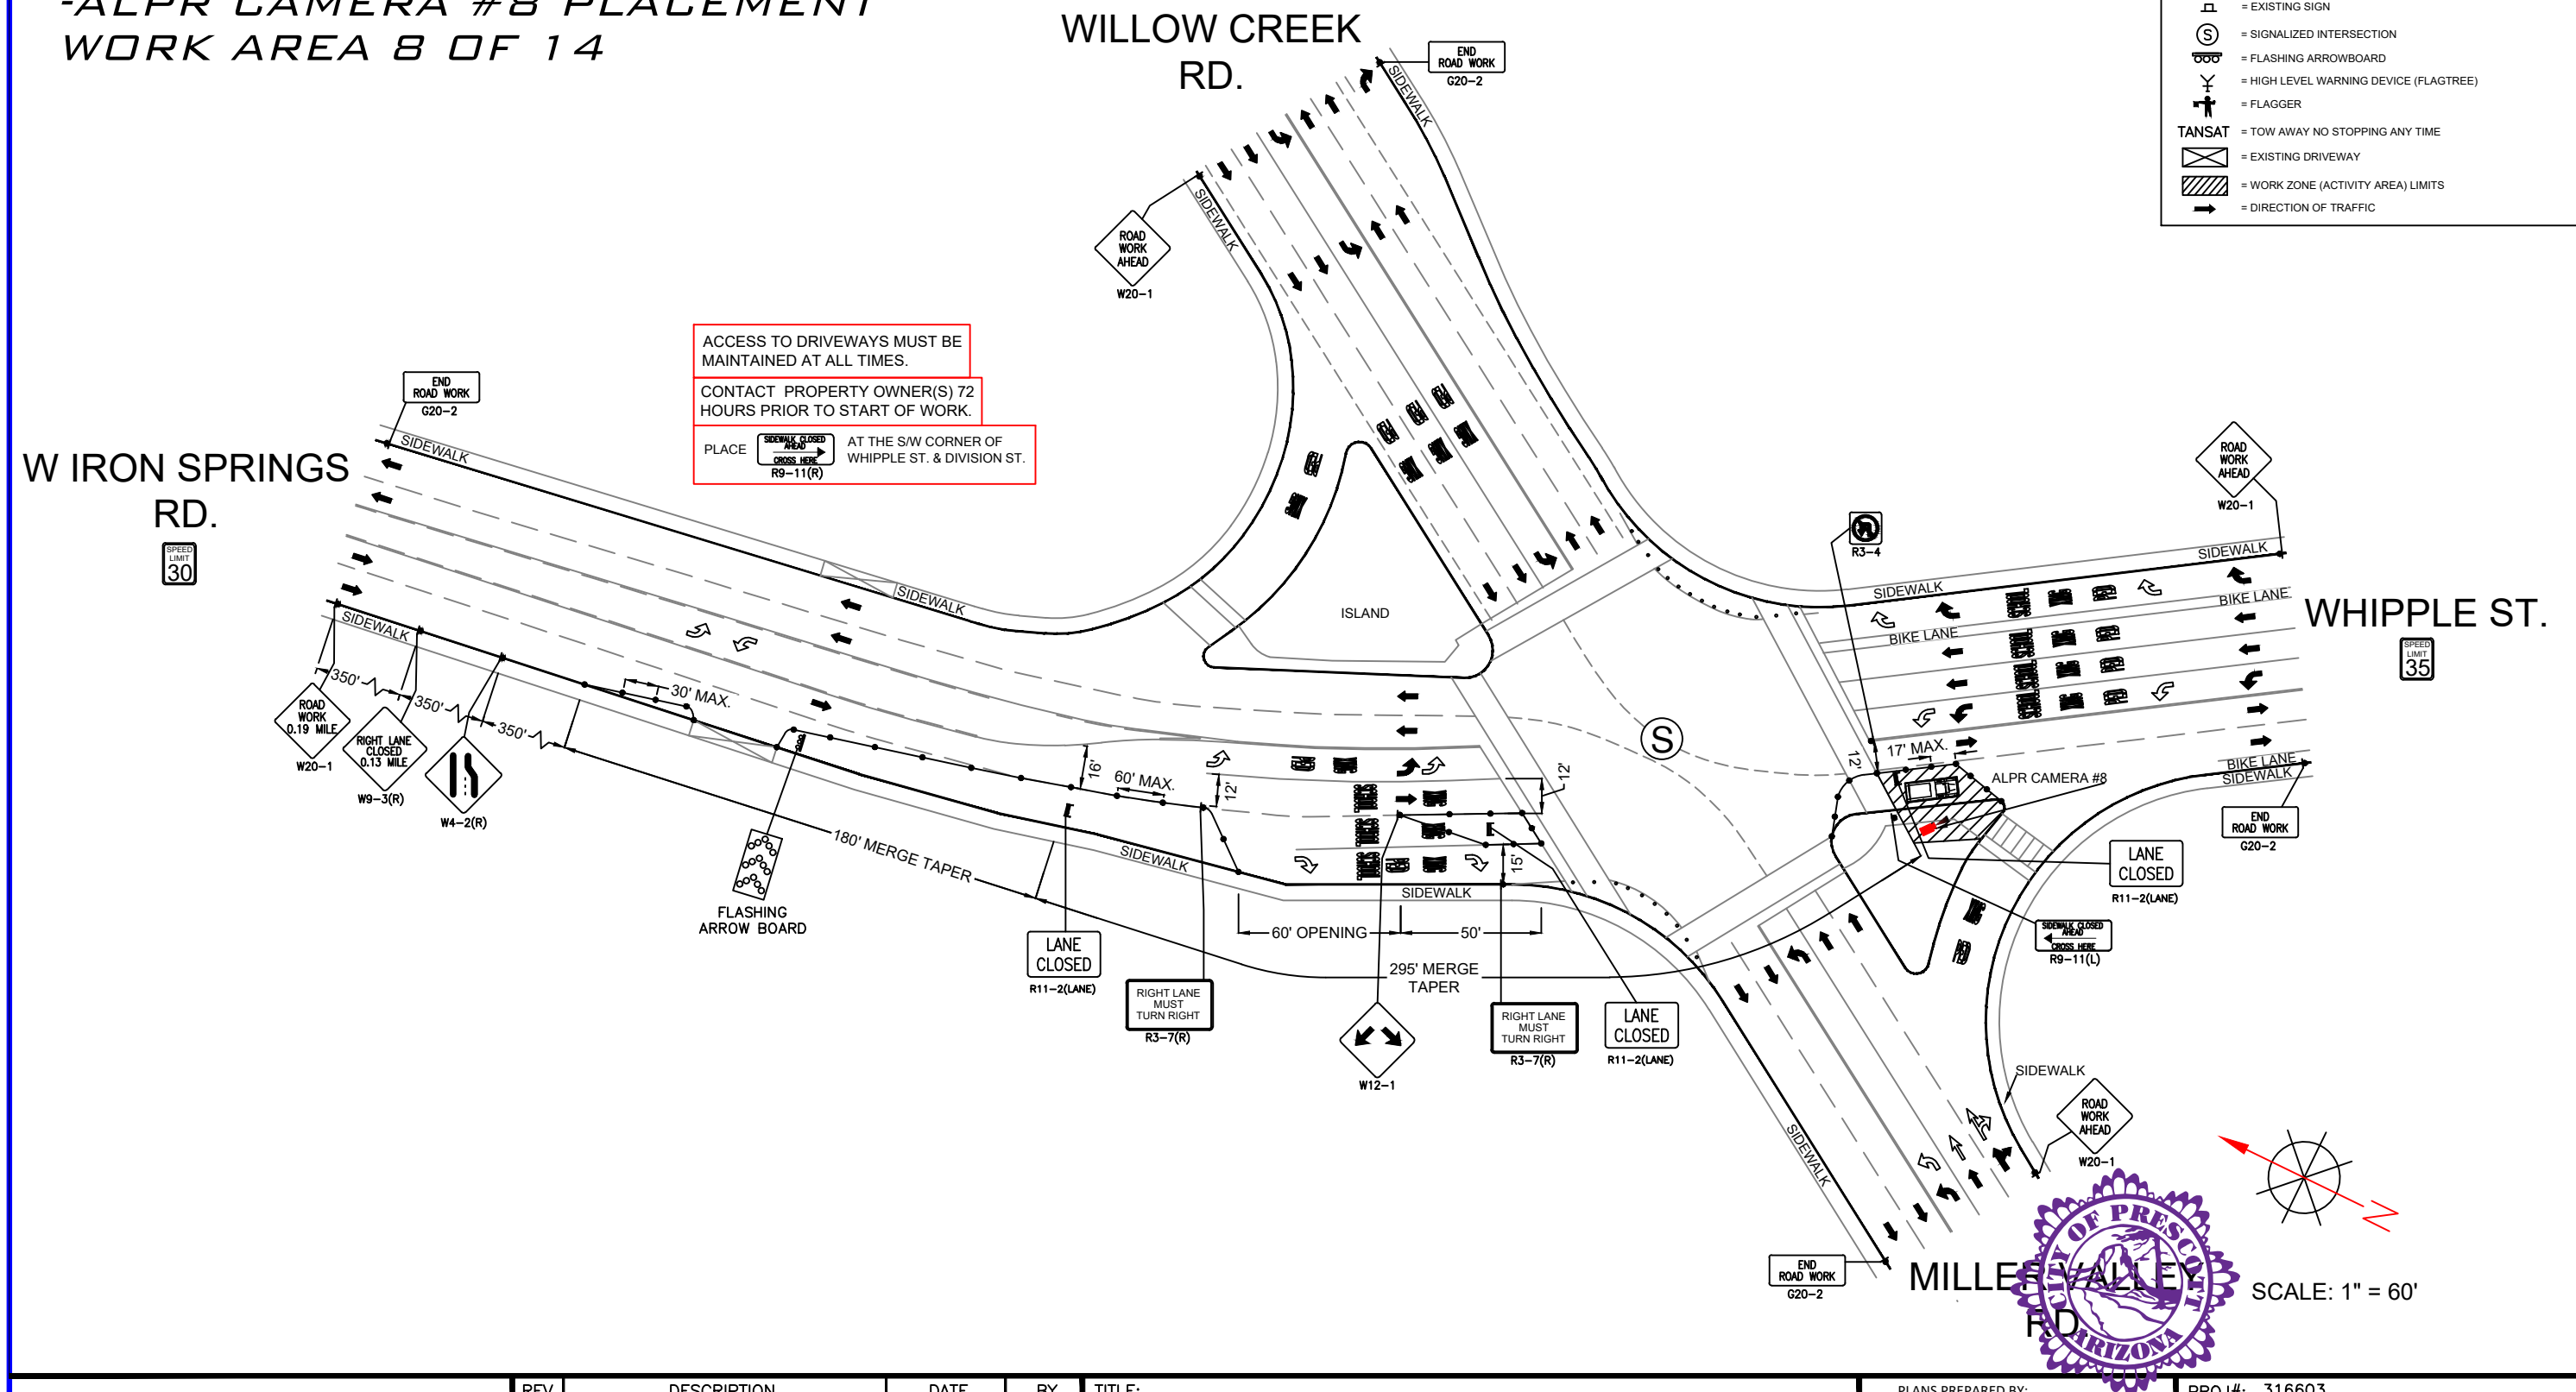

	REV	DESCRIPTION	DATE	BY	TITLE:	 PLANS PREPARED BY: CHC A CONGRUEX* COMPANY 9095 Rio San Diego Dr. Ste 165 San Diego, CA 92108-1694 (949) 250-0004 / FAX (949) 250-0006	PROJ#: 316603
	01	UPDATED AS PER REDLINES	04/30/2023	T.RAWAT	TRAFFIC CONTROL PLAN		DRAWN BY: TANISHQ RAWAT
					SCOPE OF WORK:		CHECKED BY: NARESH CHAND
					CITY OF PRESCOTT, AZ		APPROVED BY: CARLA WOMICK
					ALPR CAMERA INSTALLATION		DATE: 04/10/2023 SHEET: 29 OF 38

555 WHITE SPAR RD.
WHITE SPAR RD. AND COPPER BASIN RD.
-ALPR CAMERA #10 PLACEMENT
WORK AREA 9 OF 14

LEGEND



= PORTABLE FLASHING BEACON (P.F.B.)



= TYPE III BARRICADE W/SIGN (5'H x 4'W)



= TYPE II BARRICADE W/SIGN (3'H x 2'W)



= 28" (11cm) TRAFFIC CONES W/ 13" (5cm) REFLECTIVE SLEEVE FOR DAY/NIGHT USE OR DELINEATORS IF DAY USE ONLY



= TRAFFIC CONE WITH CLIP ON SIGN



= TYPE I W/ SIGN



= EXISTING SIGN



= SIGNALIZED INTERSECTION



= FLASHING ARROWBOARD



= HIGH LEVEL WARNING DEVICE (FLAGTREE)



= FLAGGER



= TANSAT



= TOW AWAY NO STOPPING ANY TIME




= EXISTING DRIVEWAY




= WORK ZONE (ACTIVITY AREA) LIMITS



= DIRECTION OF TRAFFIC

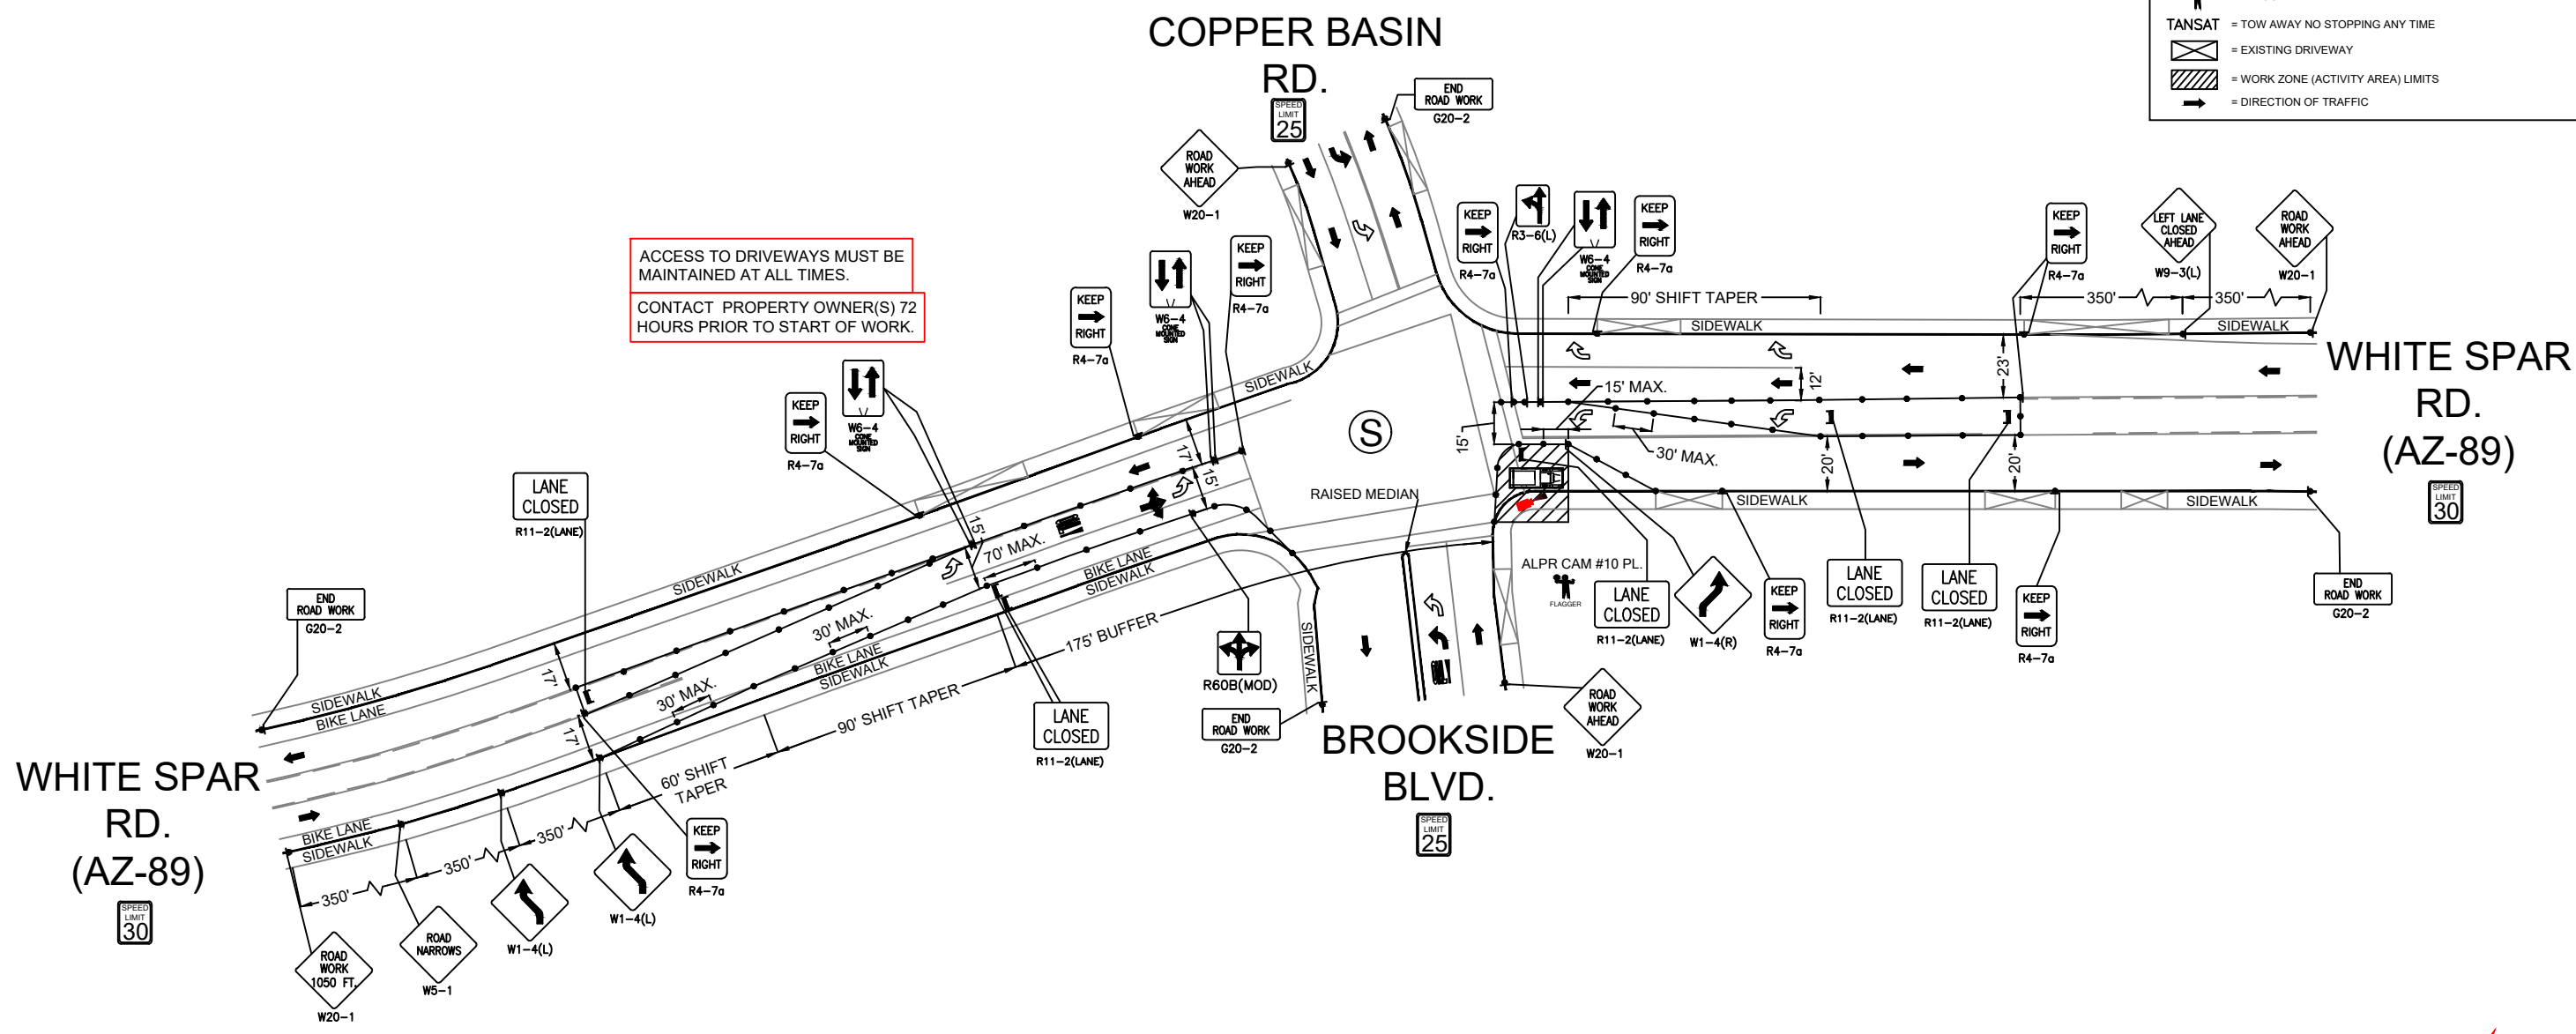




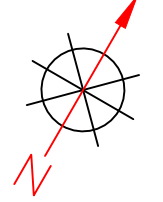

SCALE: 1" = 60'

	REV	DESCRIPTION	DATE	BY	TITLE:	PLANS PREPARED BY:	PROJ#:
	01	UPDATED AS PER REDLINES	04/30/2023	T.RAWAT	TRAFFIC CONTROL PLAN	 A CONGRUEX* COMPANY 9095 Rio San Diego Dr. Ste 165 San Diego, CA 92108-1694 (949) 250-0004 / FAX (949) 250-0006	316603
					SCOPE OF WORK:		DRAWN BY: TANISHQ RAWAT
					CITY OF PRESCOTT, AZ		CHECKED BY: NARESH CHAND
					ALPR CAMERA INSTALLATION		APPROVED BY: CARLA WOMICK
							DATE: 04/10/2023 SHEET: 30 OF 38

1208 E SHELDON ST.
E SHELDON ST. AND E GURLEY ST.
-ALPR CAMERA #11 PLACEMENT
WORK AREA 10 OF 14

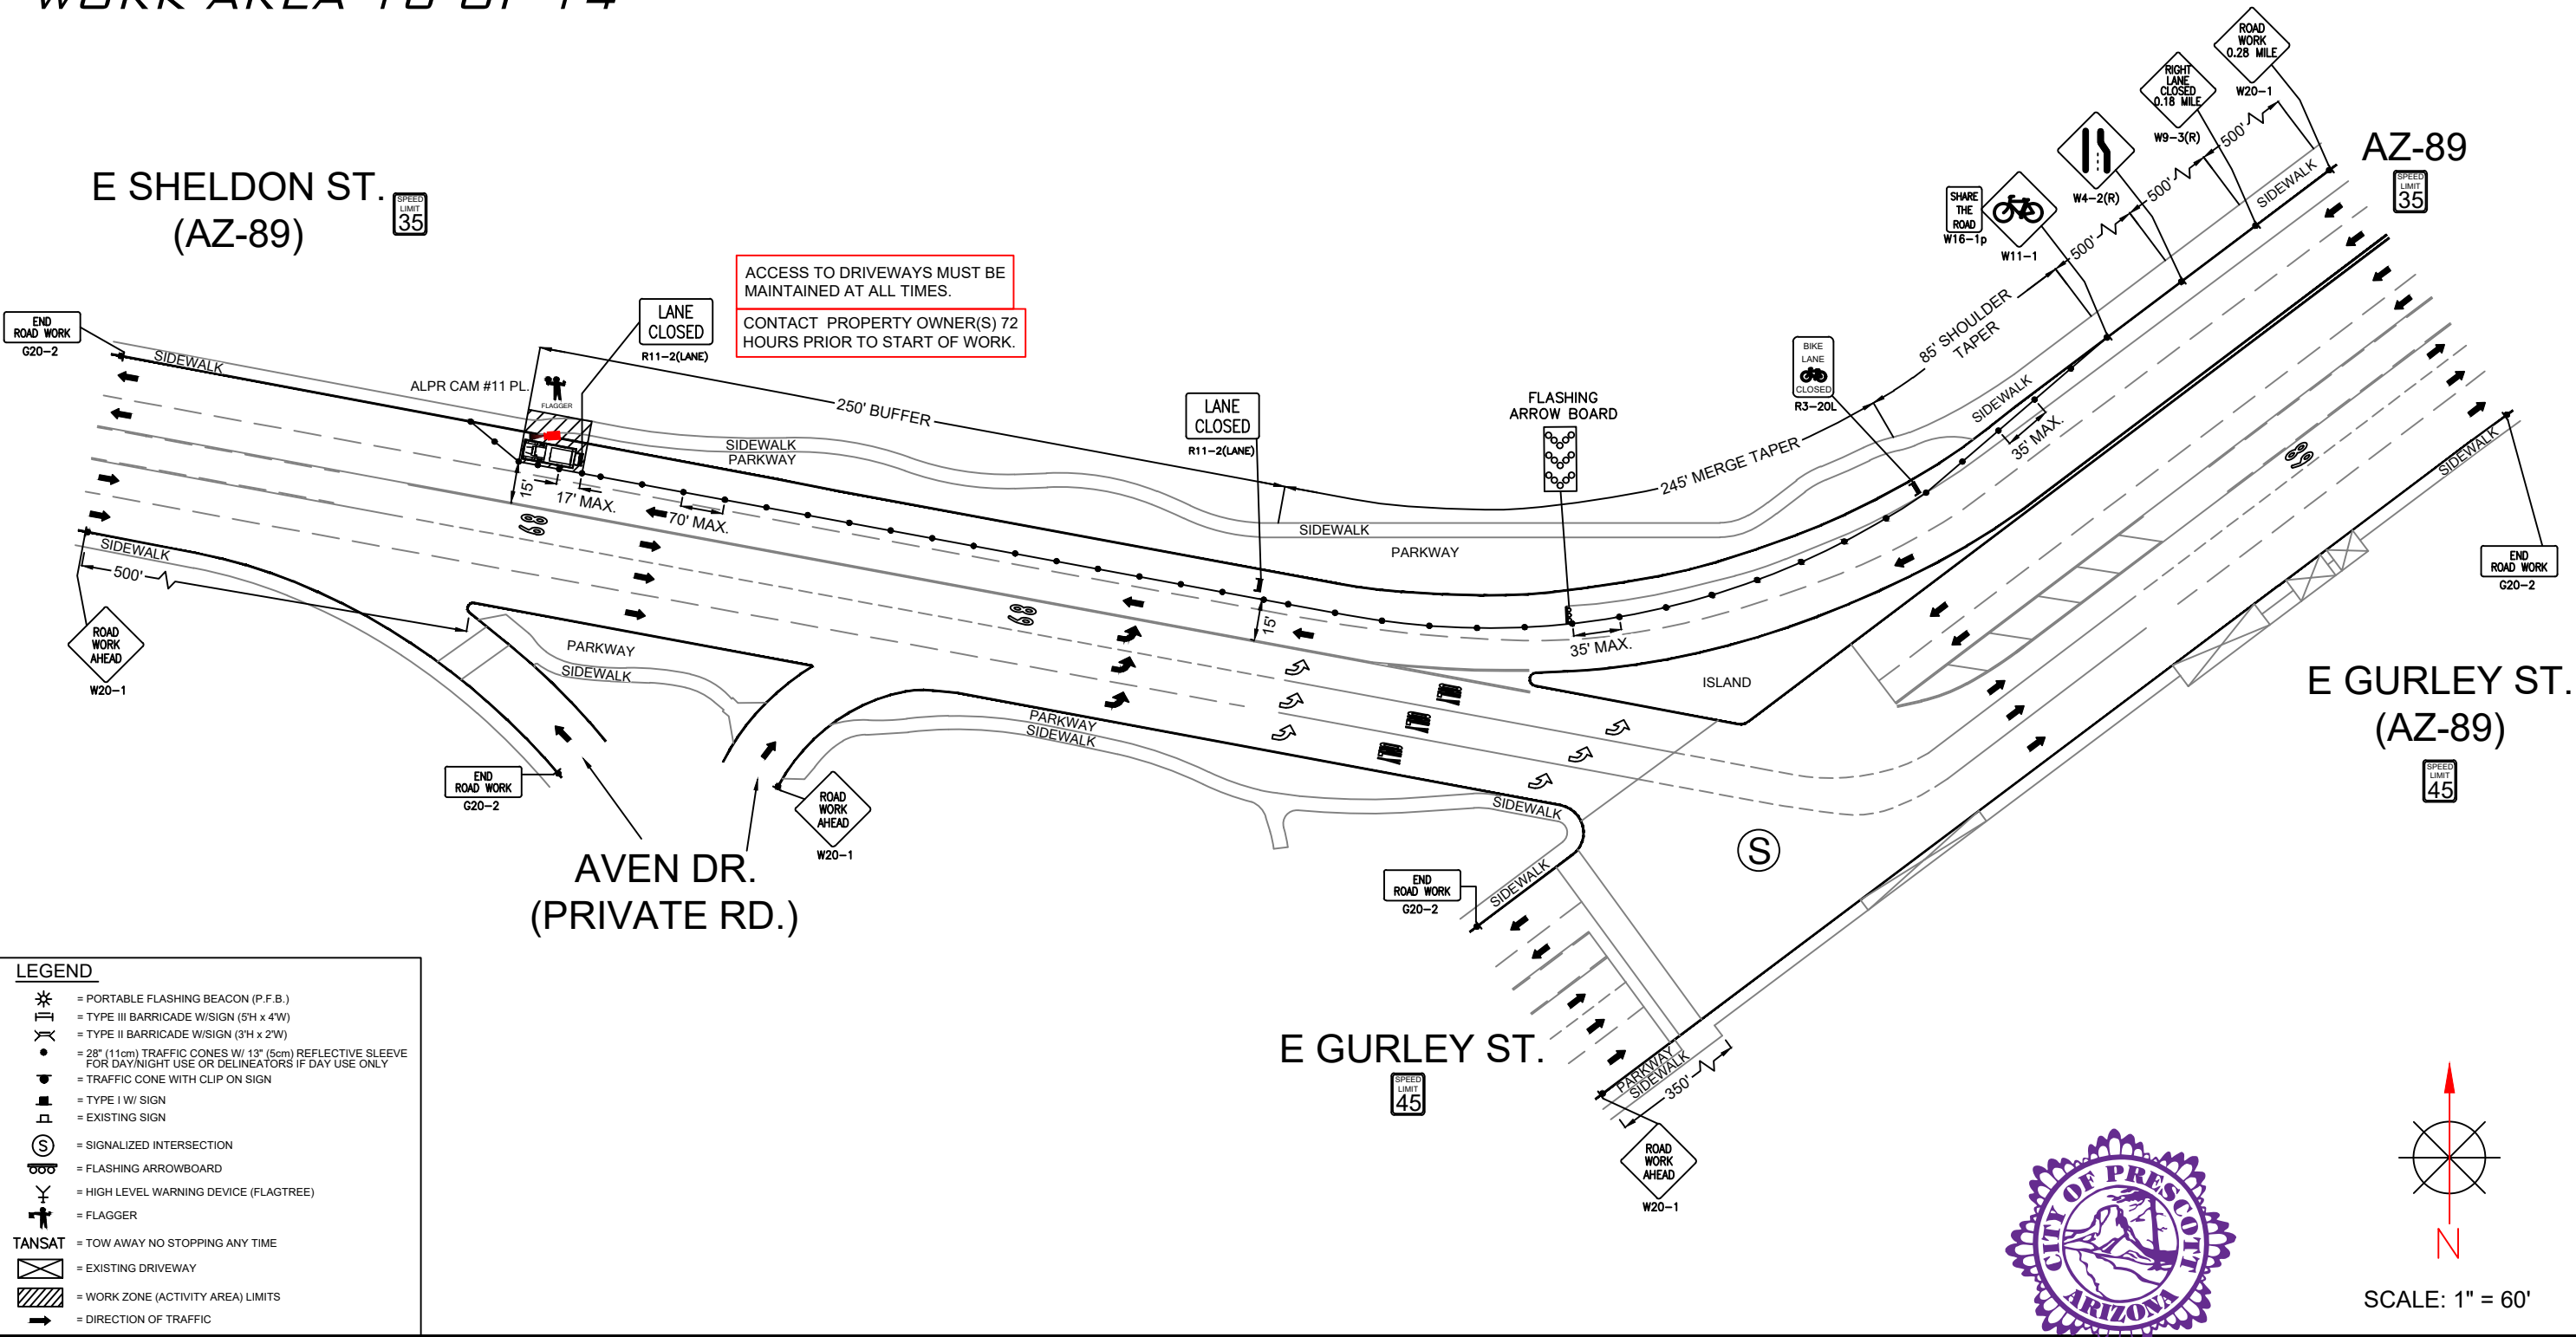



LEGEND	
	= PORTABLE FLASHING BEACON (P.F.B.)
	= TYPE III BARRICADE W/SIGN (5H x 4W)
	= TYPE II BARRICADE W/SIGN (3H x 2W)
	= 28" (11cm) TRAFFIC CONES W/ 13" (5cm) REFLECTIVE SLEEVE FOR DAY/NIGHT USE OR DELINEATORS IF DAY USE ONLY
	= TRAFFIC CONE WITH CLIP ON SIGN
	= TYPE I W/ SIGN
	= EXISTING SIGN
	= SIGNALIZED INTERSECTION
	= FLASHING ARROWBOARD
	= HIGH LEVEL WARNING DEVICE (FLAGTREE)
	= FLAGGER
	= TOW AWAY NO STOPPING ANY TIME
	= EXISTING DRIVEWAY
	= WORK ZONE (ACTIVITY AREA) LIMITS
	= DIRECTION OF TRAFFIC

	REV	DESCRIPTION	DATE	BY	TITLE:	PLANS PREPARED BY: A CONGRUEX COMPANY 9095 Rio San Diego Dr. Ste 165 San Diego, CA 92108-1694 (949) 250-0004 / FAX (949) 250-0006	PROJ#: 316603 DRAWN BY: TANISHQ RAWAT CHECKED BY: NARESH CHAND APPROVED BY: CARLA WOMICK DATE: 04/10/2023 SHEET: 31 OF 38
	01	UPDATED AS PER REDLINES	04/30/2023	T.RAWAT	TRAFFIC CONTROL PLAN		
					SCOPE OF WORK:		
					CITY OF PRESCOTT, AZ		
					ALPR CAMERA INSTALLATION		

1122 IRON SPRINGS RD.
W IRON SPRINGS RD. AND AINSWORTH DR.
-ALPR CAMERA #12 PLACEMENT
WORK AREA 11 OF 14

LEGEND

	= PORTABLE FLASHING BEACON (P.F.B.)
	= TYPE III BARRICADE W/SIGN (5'H x 4'W)
	= TYPE II BARRICADE W/SIGN (3'H x 2'W)
	= 28\" data-bbox="185 235 995 285"/>
	= TRAFFIC CONE WITH CLIP ON SIGN
	= TYPE I W/ SIGN
	= EXISTING SIGN
	= SIGNALIZED INTERSECTION
	= FLASHING ARROWBOARD
	= HIGH LEVEL WARNING DEVICE (FLAGTREE)
	= FLAGGER
	= TANSAT
	= EXISTING DRIVEWAY
	= WORK ZONE (ACTIVITY AREA) LIMITS
	= DIRECTION OF TRAFFIC

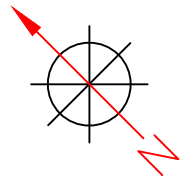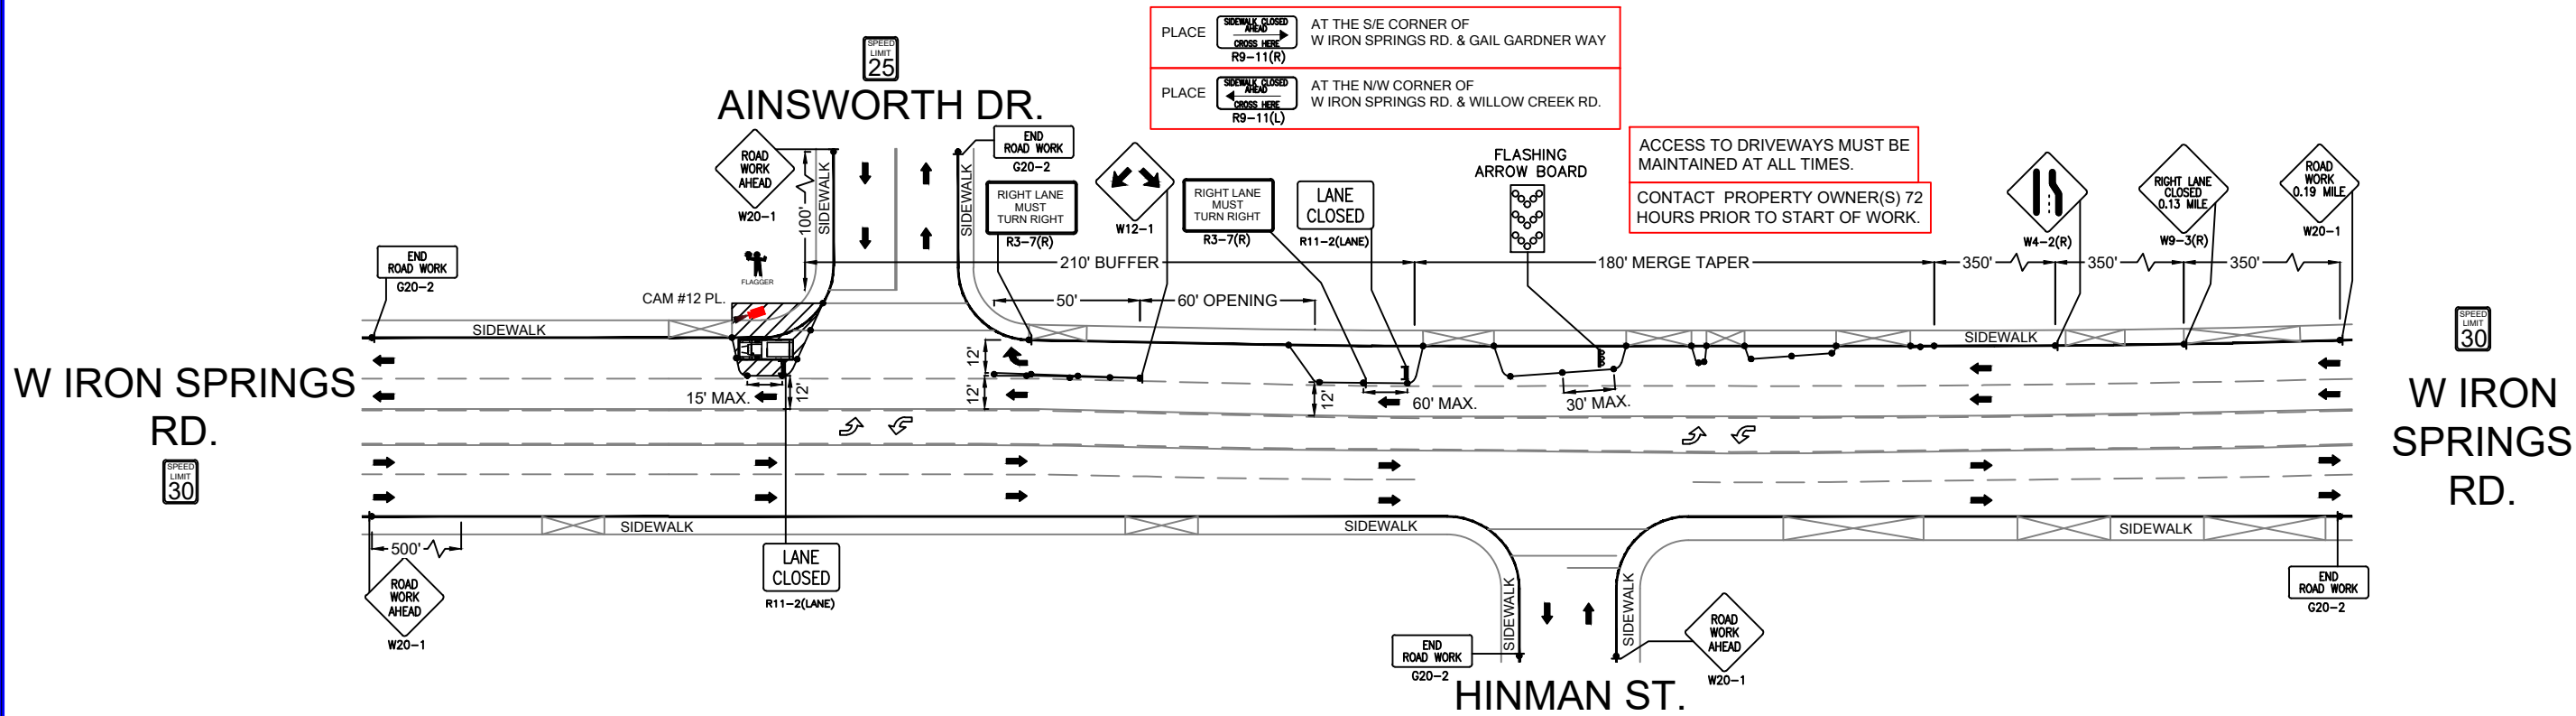

SCALE: 1" = 60'



flock safety

REV	DESCRIPTION	DATE	BY
01	UPDATED AS PER REDLINES	04/30/2023	T.RAWAT

TITLE: TRAFFIC CONTROL PLAN

SCOPE OF WORK: CITY OF PRESCOTT, AZ
ALPR CAMERA INSTALLATION

PLANS PREPARED BY:

CHC

A CONGRUENT COMPANY
9095 Rio San Diego Dr. Ste 165
San Diego, CA 92108-1694
(949) 250-0004 / FAX (949) 250-0006

PROJ#: 316603


DRAWN BY: TANISHQ RAWAT

CHECKED BY: NARESH CHAND

APPROVED BY: CARLA WOMICK

DATE: 04/10/2023 SHEET: 32 OF 38

234 N MONTEZUMA ST.
N MONTEZUMA ST. AND W SHELDON ST.
-ALPR CAMERA #14 PLACEMENT
WORK AREA 12 OF 14

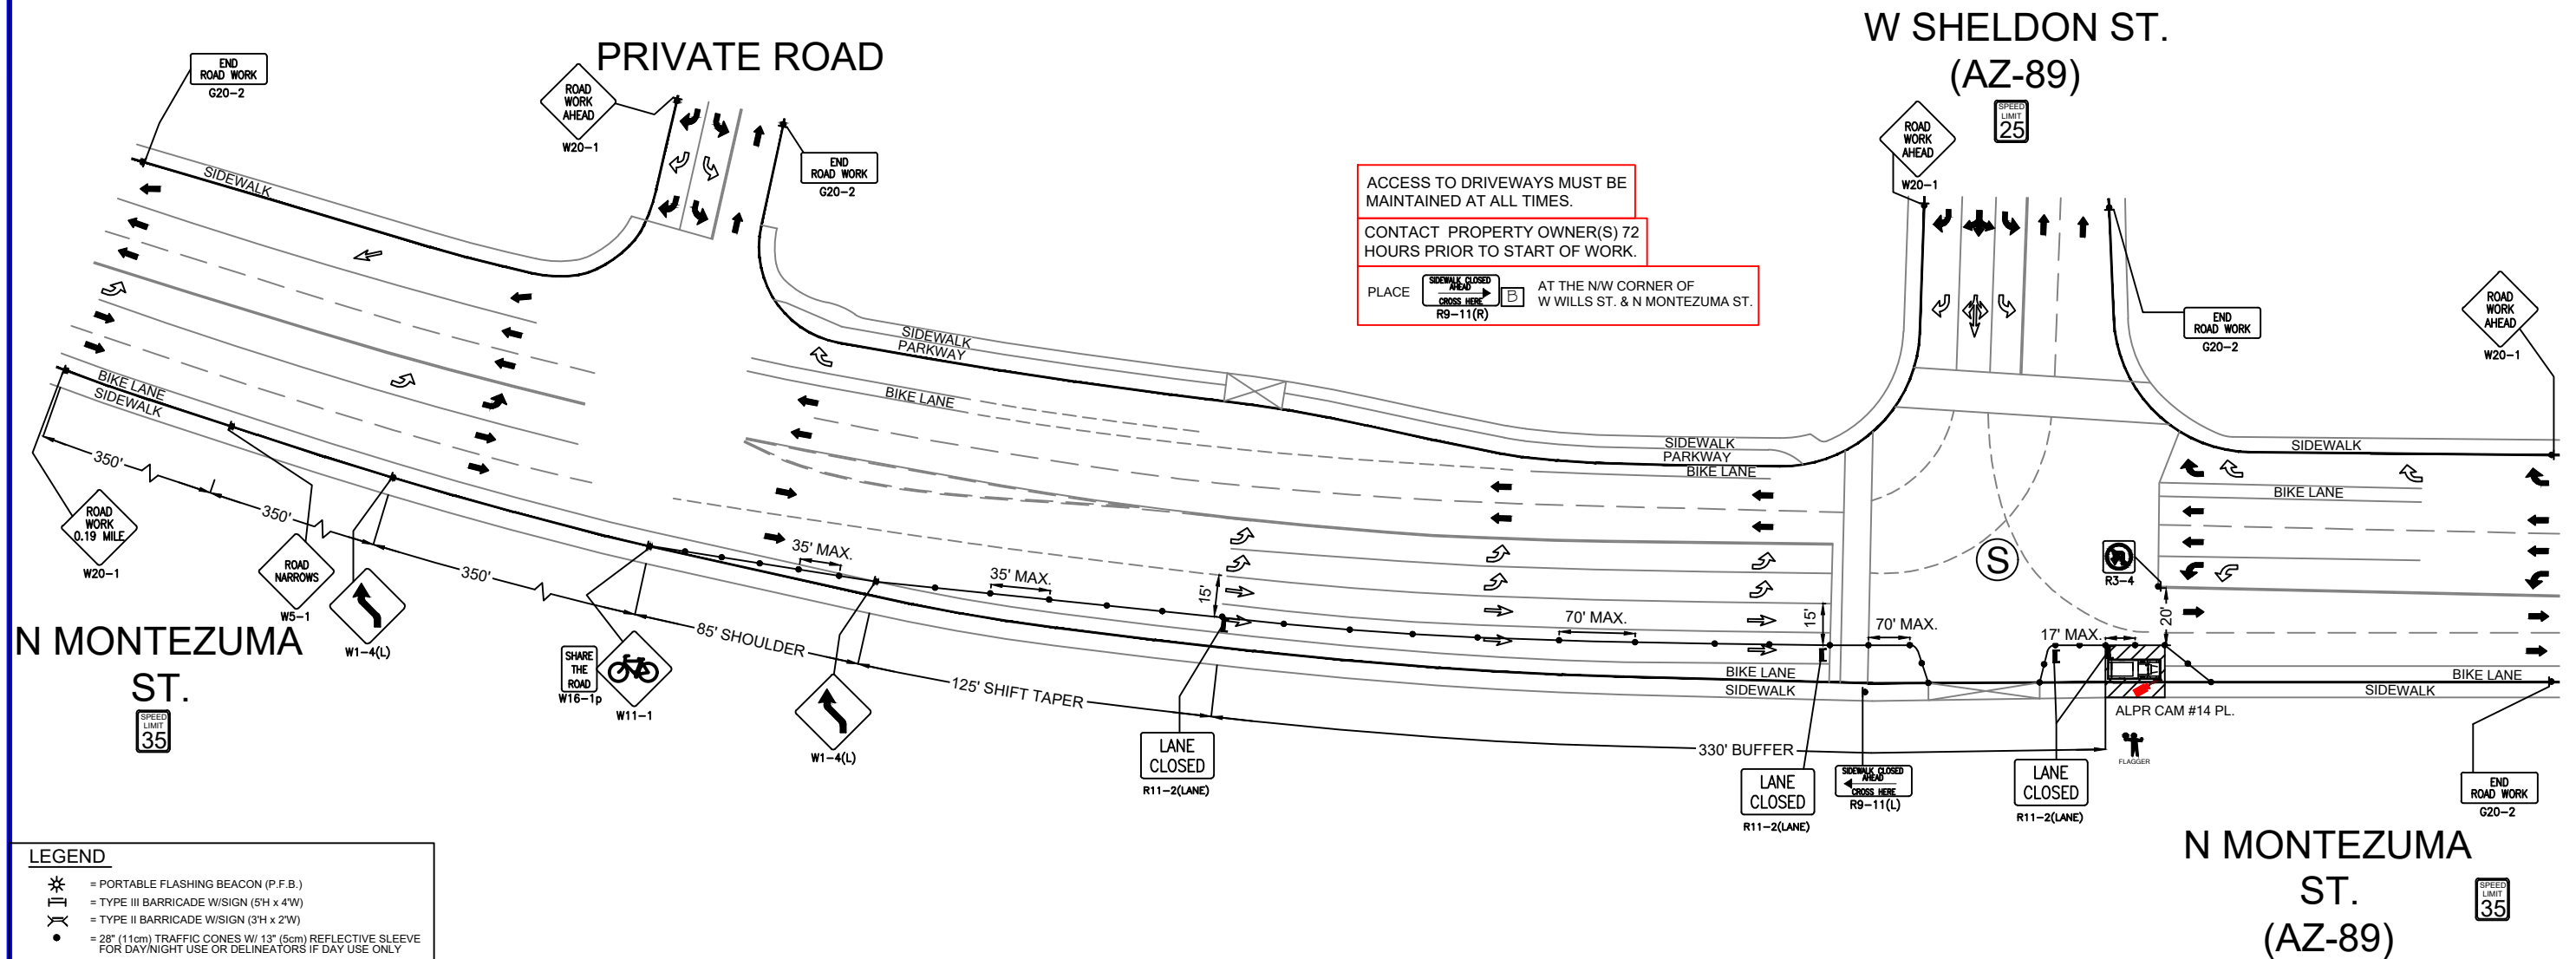

- ## LEGEND
- | | |
|---|---|
|  | = PORTABLE FLASHING BEACON (P.F.B.) |
|  | = TYPE III BARRICADE W/SIGN (5H x 4W) |
|  | = TYPE II BARRICADE W/SIGN (3H x 2W) |
|  | = 28" (11cm) TRAFFIC CONES W/ 13" (5cm) REFLECTIVE SLEEVE
FOR DAY/NIGHT USE OR DELINEATORS IF DAY USE ONLY |
|  | = TRAFFIC CONE WITH CLIP ON SIGN |
|  | = TYPE I W/ SIGN |
|  | = EXISTING SIGN |
|  | = SIGNALIZED INTERSECTION |
|  | = FLASHING ARROWBOARD |
|  | = HIGH LEVEL WARNING DEVICE (FLAGTREE) |
|  | = FLAGGER |
| TANSAT | = TOW AWAY NO STOPPING ANY TIME |
|  | = EXISTING DRIVEWAY |
|  | = WORK ZONE (ACTIVITY AREA) LIMITS |
|  | = DIRECTION OF TRAFFIC |



A diagram showing a circle with a horizontal red line passing through its center. The line has an arrow pointing left and a 'Z' symbol pointing right.

SCALE: 1" = 60'

REV	DESCRIPTION	DATE	BY
01	UPDATED AS PER REDLINES	04/30/2023	T.RAWAT

TITLE:	TRAFFIC CONTROL PLAN
SCOPE OF WORK:	CITY OF PRESCOTT, AZ ALPR CAMERA INSTALLATION

PLANS PREPARED BY:



A CONGRUEX® COMPANY
9095 Rio San Diego Dr. Ste 165
San Diego, CA 92108-1694
(949) 250-0004 / FAX (949) 250-0006

PROJ#: 316603


DRAWN BY: TANISHQ RAWAT

CHECKED BY: NARESH CHAND

APPROVED BY: CARLA WOMICK

DATE: 04/10/2023 SHEET: 33 OF 38

233 CORTEZ ST.
CORTEZ ST. AND N MONTEZUMA ST.
-ALPR CAMERA #15 PLACEMENT
WORK AREA 13 OF 14

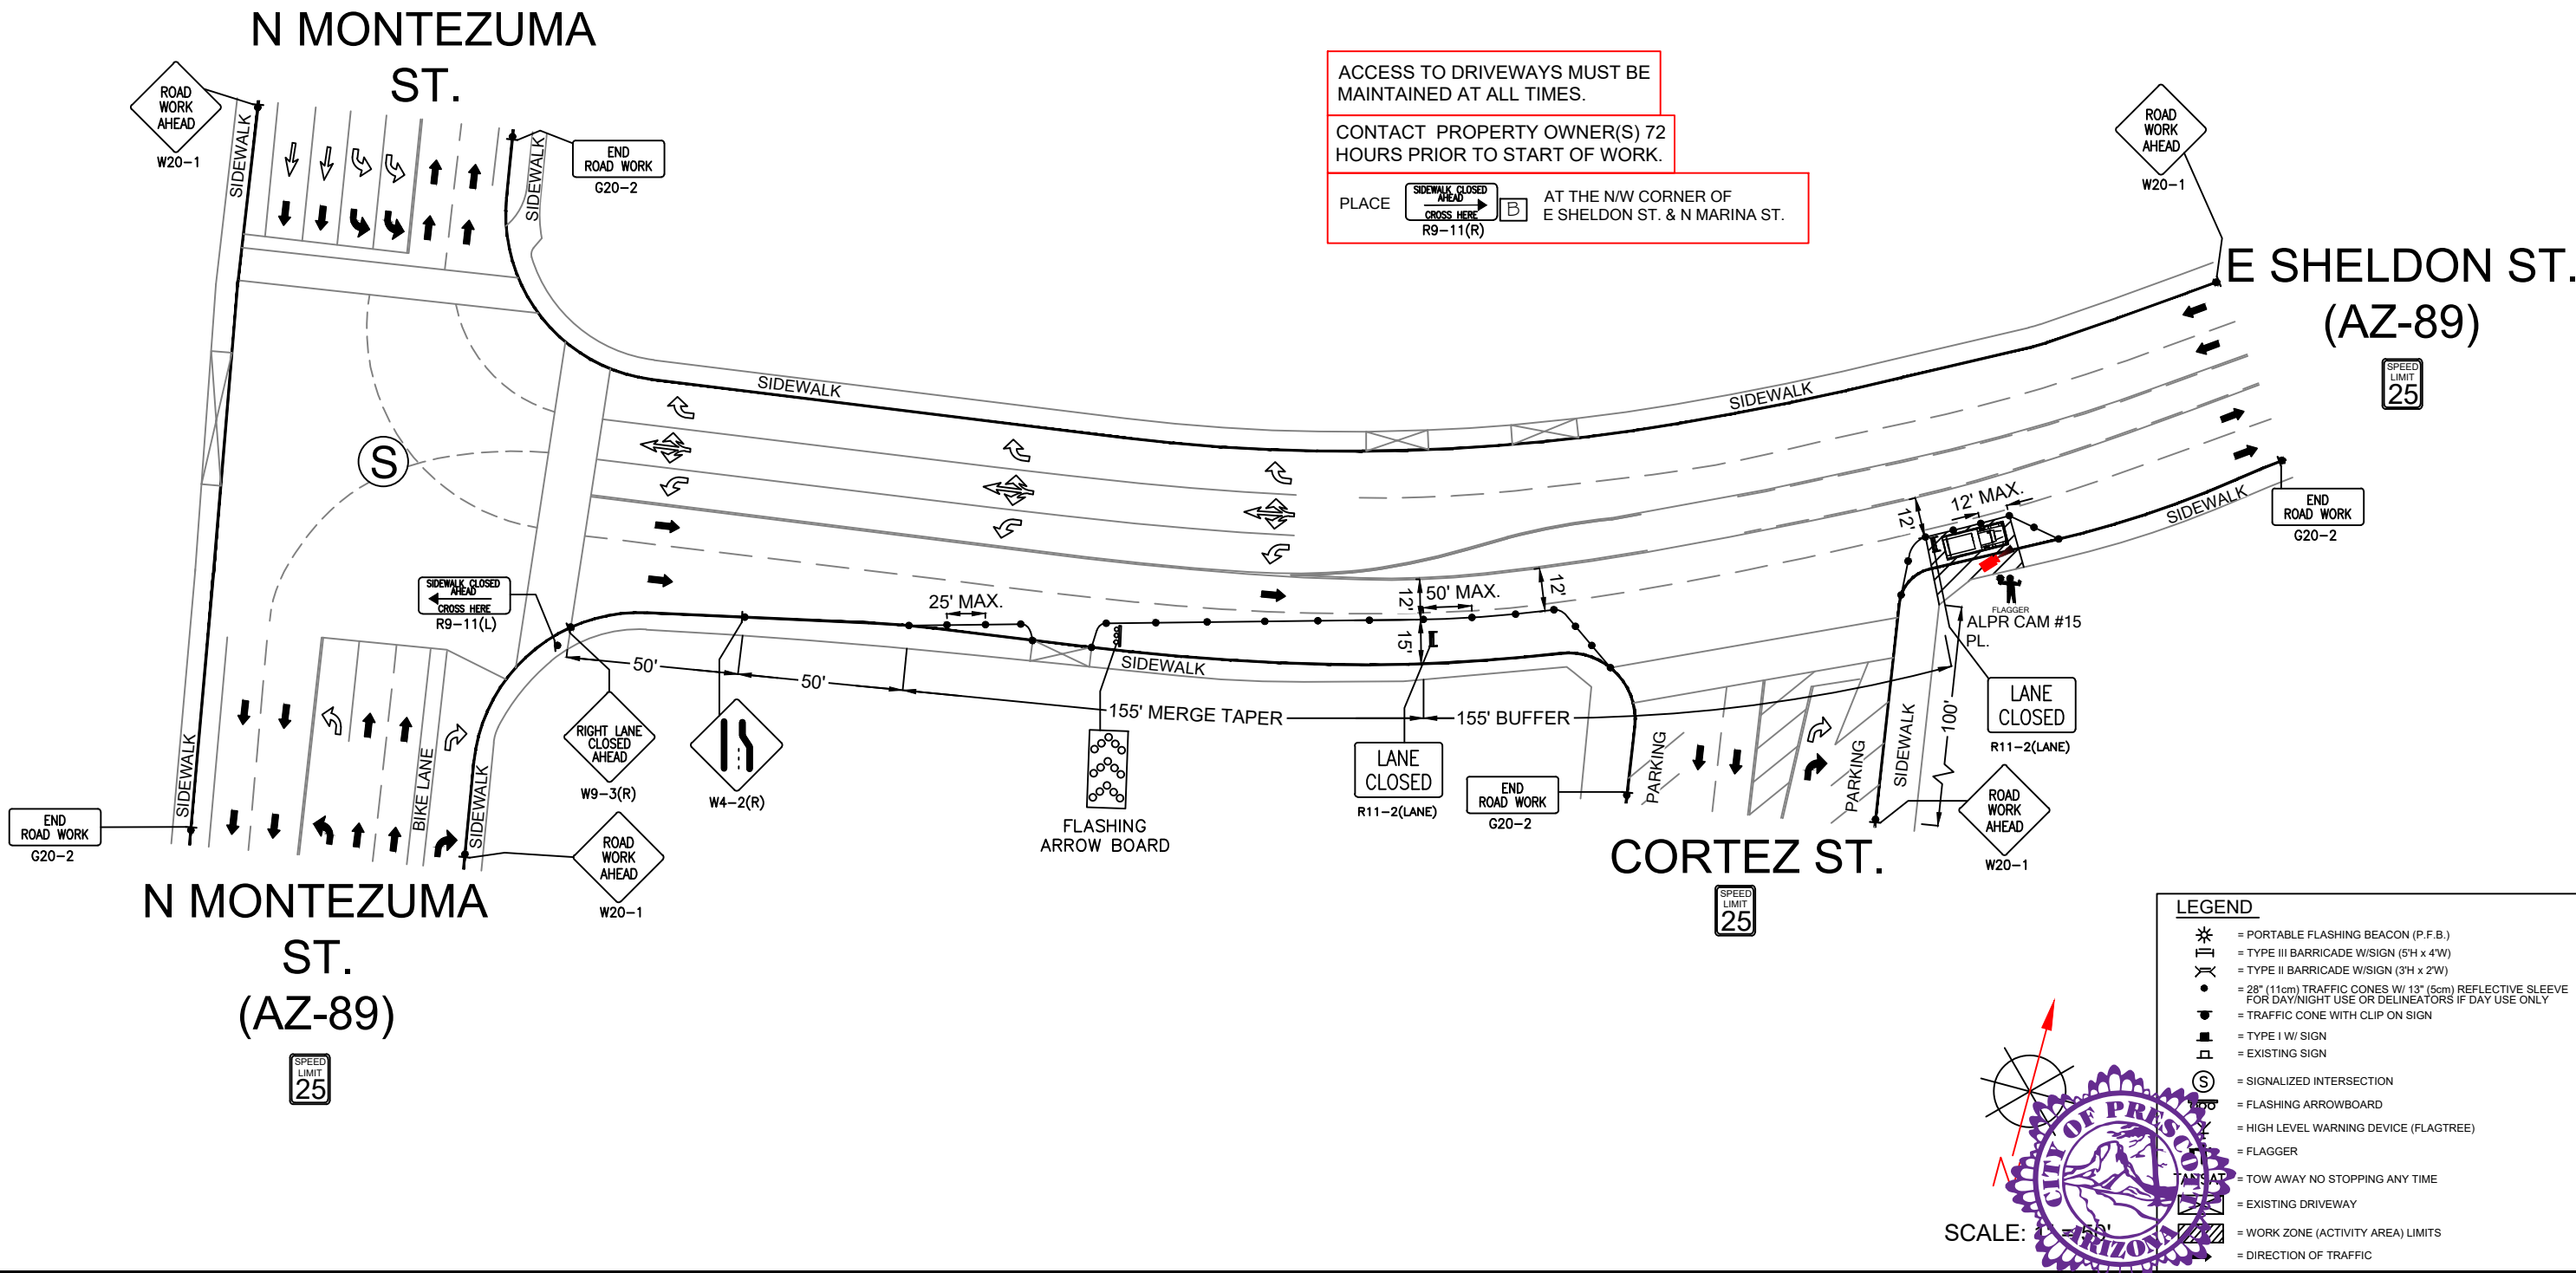

REV	DESCRIPTION	DATE	BY
01	UPDATED AS PER REDLINES	04/30/2023	T.RAWAT

TITLE:	TRAFFIC CONTROL PLAN
SCOPE OF WORK:	CITY OF PRESCOTT, AZ ALPR CAMERA INSTALLATION

PLANS PREPARED BY:
CHC
A CONGRUENT COMPANY
9095 Rio San Diego Dr. Ste 165
San Diego, CA 92108-1694
(949) 250-0004 / FAX (949) 250-0006

PROJ#:	316603
DRAWN BY:	TANISHQ RAWAT
CHECKED BY:	NARESH CHAND
APPROVED BY:	CARLA WOMICK
DATE:	04/10/2023
SHEET:	34 OF 38


255 E GURLEY ST.
E GURLEY ST. AND N MARINA ST.
-ALPR CAMERA #16 PLACEMENT
WORK AREA 14 OF 14

PEDESTRIAN CONTROL NOTES:

A DEDICATED INDIVIDUAL WILL BE ASSIGNED THE RESPONSIBILITY OF ESCORTING PEDESTRIANS THROUGH THE WORK AREA IN ACCORDANCE WITH THREE MAJOR CONSIDERATIONS:

1. PEDESTRIANS SHOULD NOT BE LED INTO DIRECT CONFLICT WITH WORK SITE VEHICLES, EQUIPMENT OR OPERATIONS
2. PEDESTRIANS SHOULD NOT BE LED INTO DIRECT CONFLICT WITH MAINLINE TRAFFIC MOVING THROUGH OR AROUND THE WORK SITE.
3. PEDESTRIANS SHOULD BE PROVIDED WITH A REASONABLY SAFE, CONVENIENT AND ACCESSIBLE PATH THAT REPLICATES AS NEARLY AS PRACTICAL THE MOST DESIRABLE CHARACTERISTICS OF THE EXISTING SIDEWALK OR FOOTPATH

FLAGGER TO ASSIST PEDESTRIANS THROUGH WORK AREA (SEE PED NOTES)

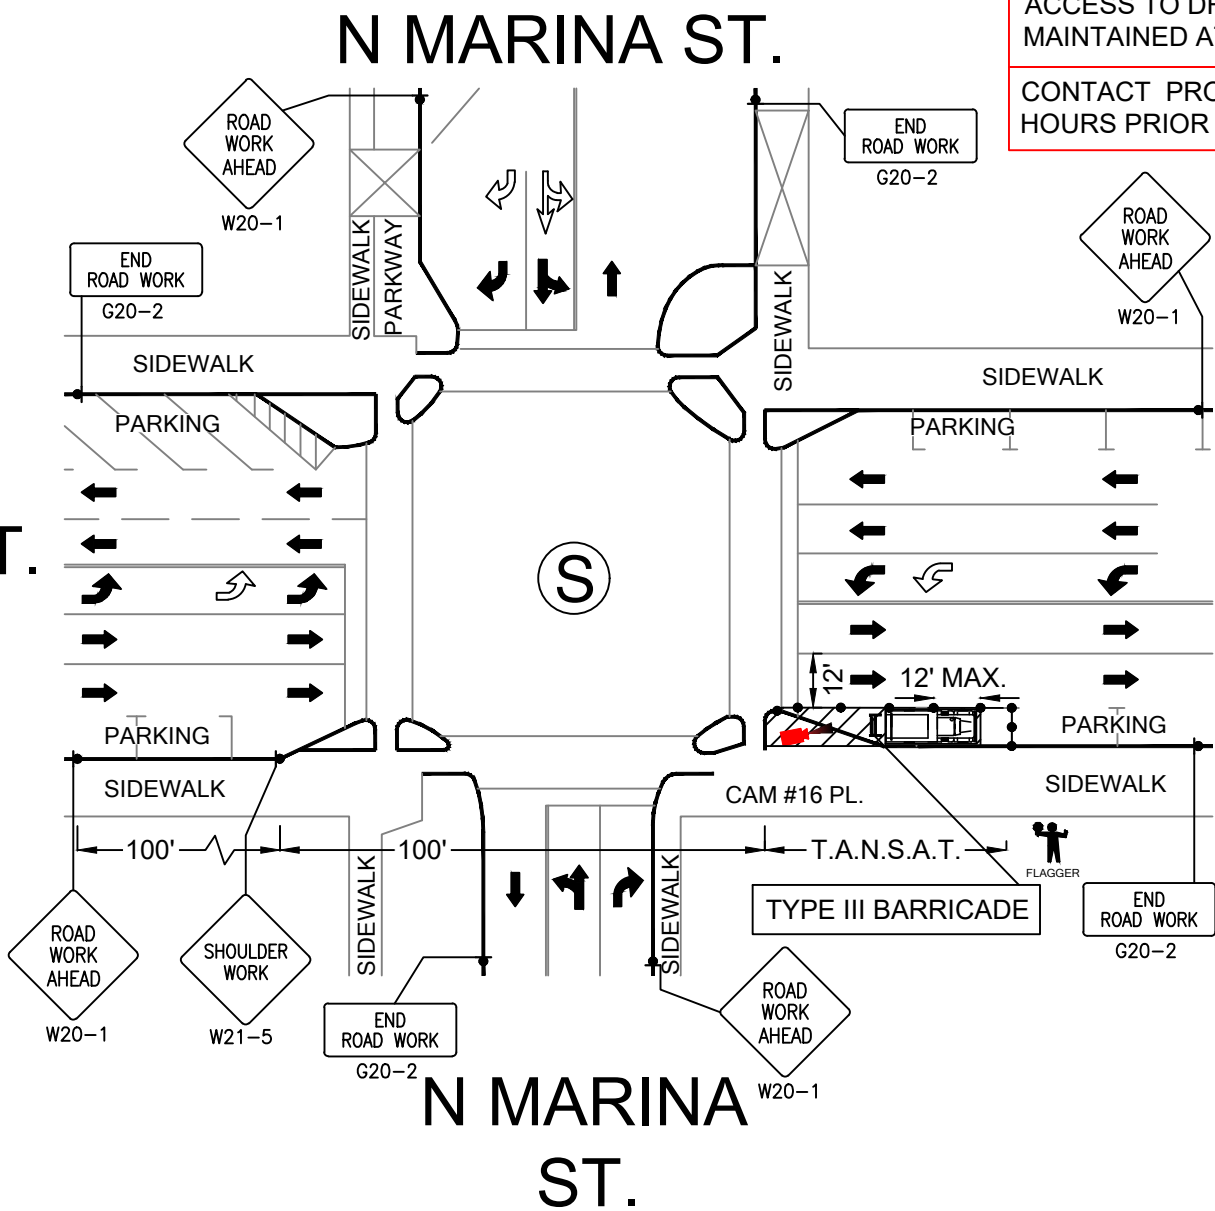

ACCESS TO DRIVEWAYS MUST BE MAINTAINED AT ALL TIMES.

CONTACT PROPERTY OWNER(S) 72 HOURS PRIOR TO START OF WORK.

LEGEND

- = PORTABLE FLASHING BEACON (P.F.B.)
- = TYPE III BARRICADE W/SIGN (5'H x 4'W)
- = TYPE II BARRICADE W/SIGN (3'H x 2'W)
- = 28" (11cm) TRAFFIC CONES W/ 13" (5cm) REFLECTIVE SLEEVE FOR DAY/NIGHT USE OR DELINEATORS IF DAY USE ONLY
- = TRAFFIC CONE WITH CLIP ON SIGN
- = TYPE I W/ SIGN
- = EXISTING SIGN
- = SIGNALIZED INTERSECTION
- = FLASHING ARROWBOARD
- = HIGH LEVEL WARNING DEVICE (FLAGTREE)
- = FLAGGER
- TANSAT = TOW AWAY NO STOPPING ANY TIME
- = EXISTING DRIVEWAY
- = WORK ZONE (ACTIVITY AREA) LIMITS
- = DIRECTION OF TRAFFIC

flock safety

REV	DESCRIPTION	DATE	BY
01	UPDATED AS PER REDLINES	04/30/2023	T.RAWAT

TITLE: TRAFFIC CONTROL PLAN
SCOPE OF WORK: CITY OF PRESCOTT, AZ
ALPR CAMERA INSTALLATION

PLANS PREPARED BY:

CHC

A CONGRUEX COMPANY
9095 Rio San Diego Dr. Ste 165
San Diego, CA 92108-1694
(949) 250-0004 / FAX (949) 250-0006

PROJ#: 316603

DRAWN BY: TANISHQ RAWAT

CHECKED BY: NARESH CHAND

APPROVED BY: CARLA WOMICK

DATE: 04/10/2023 SHEET: 35 OF 38